


PLAN OF SURVEY OF
LOT 374
PART OF LOT 373
REGISTERED PLAN No. 24
TOWN OF PICTON
COUNTY OF PRINCE EDWARD
 SCALE 1" = 20" B. ROGER PICKARD O.L.S. 1989

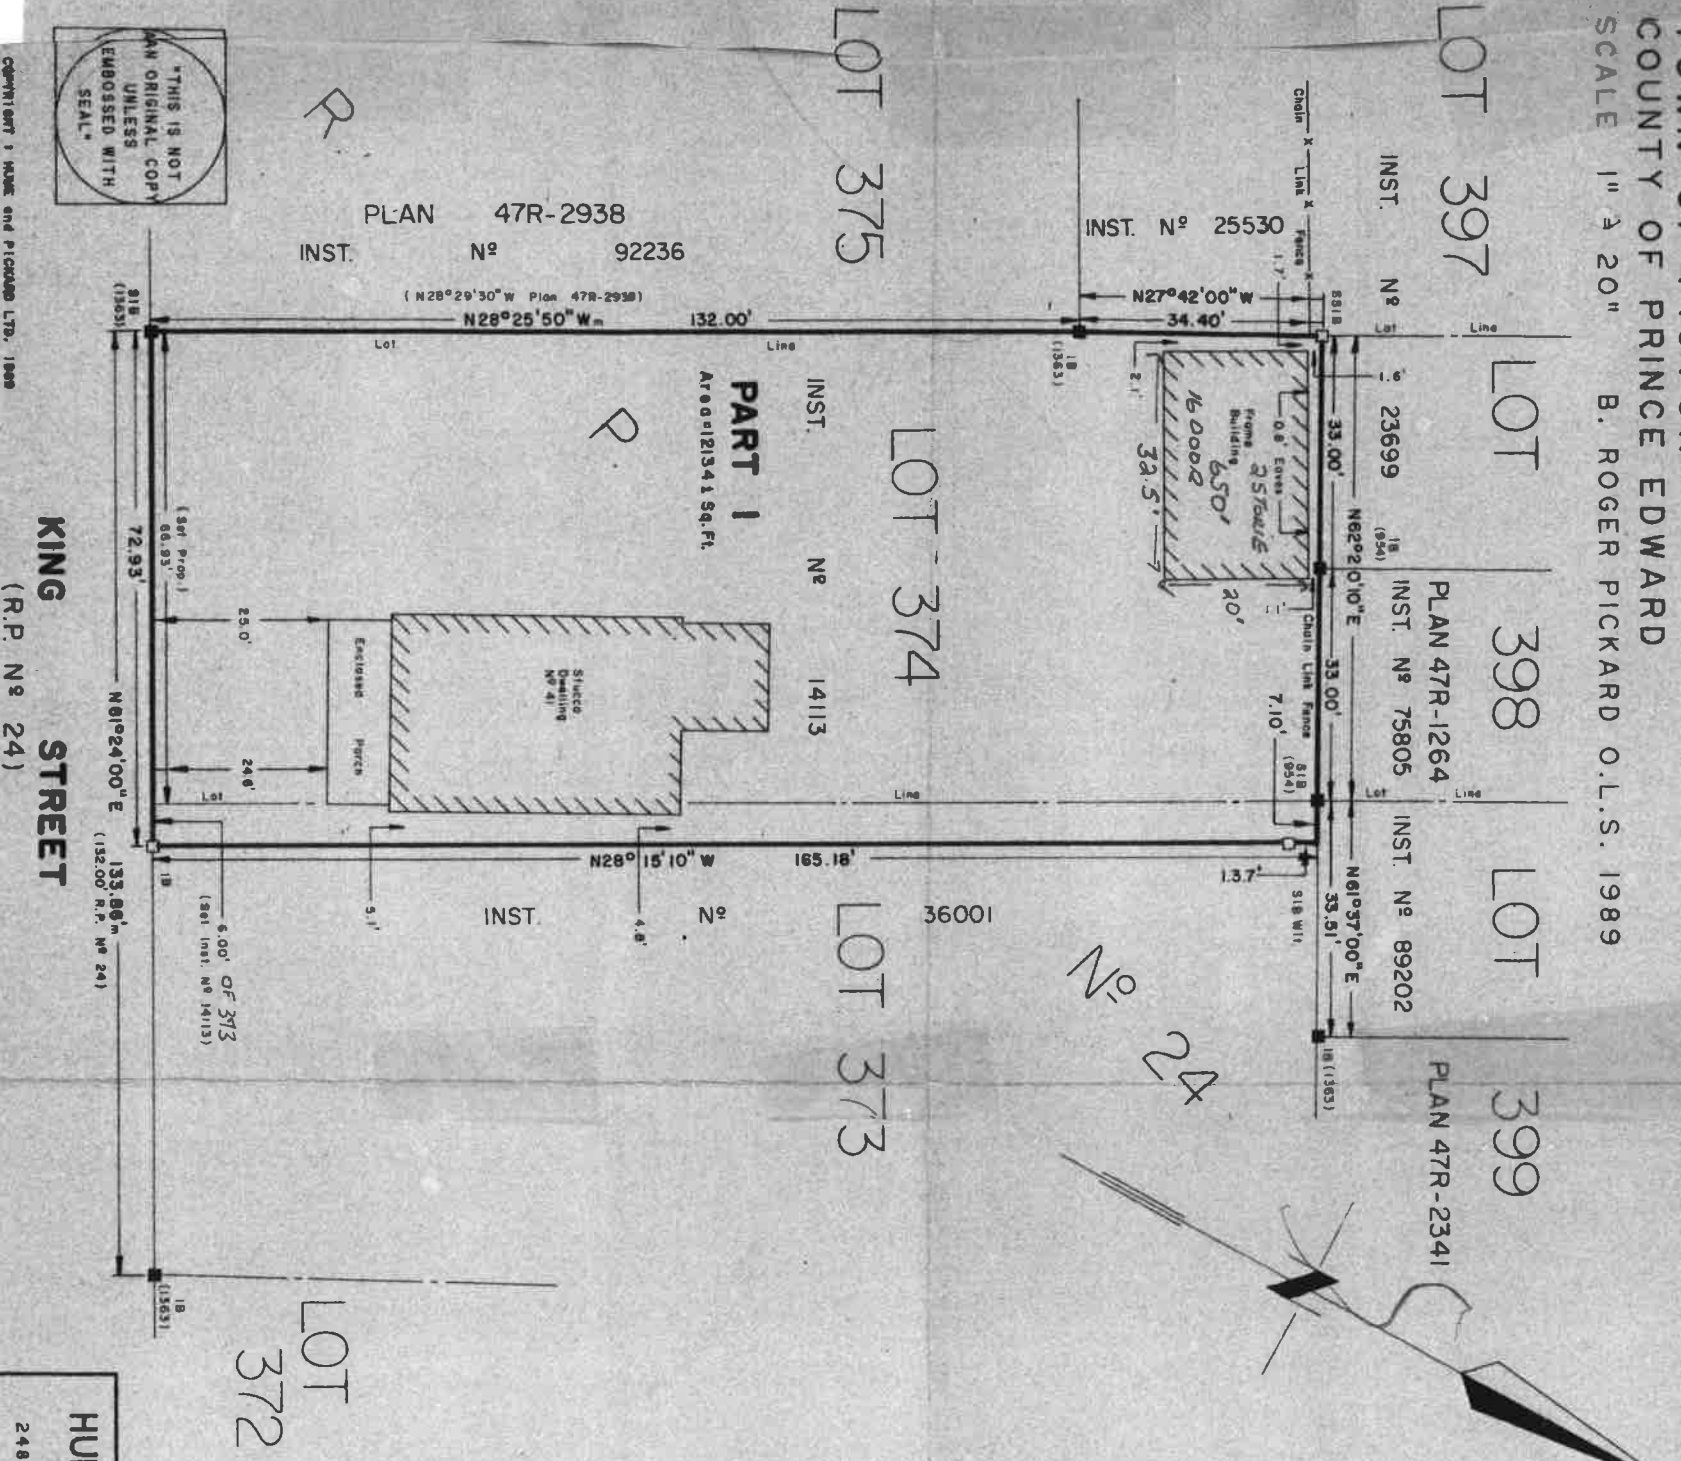

"THIS IS NOT
 AN ORIGINAL COPY
 UNLESS
 EMBOSSED WITH
 SEAL."

PLAN 47R-2938
 INST. No 92236

INST. No 14113

INST. No 25530
 INST. No 23699
 INST. No 75805
 INST. No 89202

PLAN 47R-1264

PLAN 47R-2341

KING STREET
 (R.P. No 24)

LOT 372

LOT 375

LOT 374

LOT 373

LOT 397

LOT 398

LOT 399

COMPILED & MADE AND PLOTTED LTD., 1989

HUME
 248 Church
 199 Mall