


**EXPLANATORY PLAN OF EASEMENT OVER PART OF PARCEL H, BLOCK 2, D.L. 1328, G.P.I. N.W.D., PLAN 12401.**

SCALE 1:500



**SUNSHINE COAST HIGHWAY**

**D.L.**

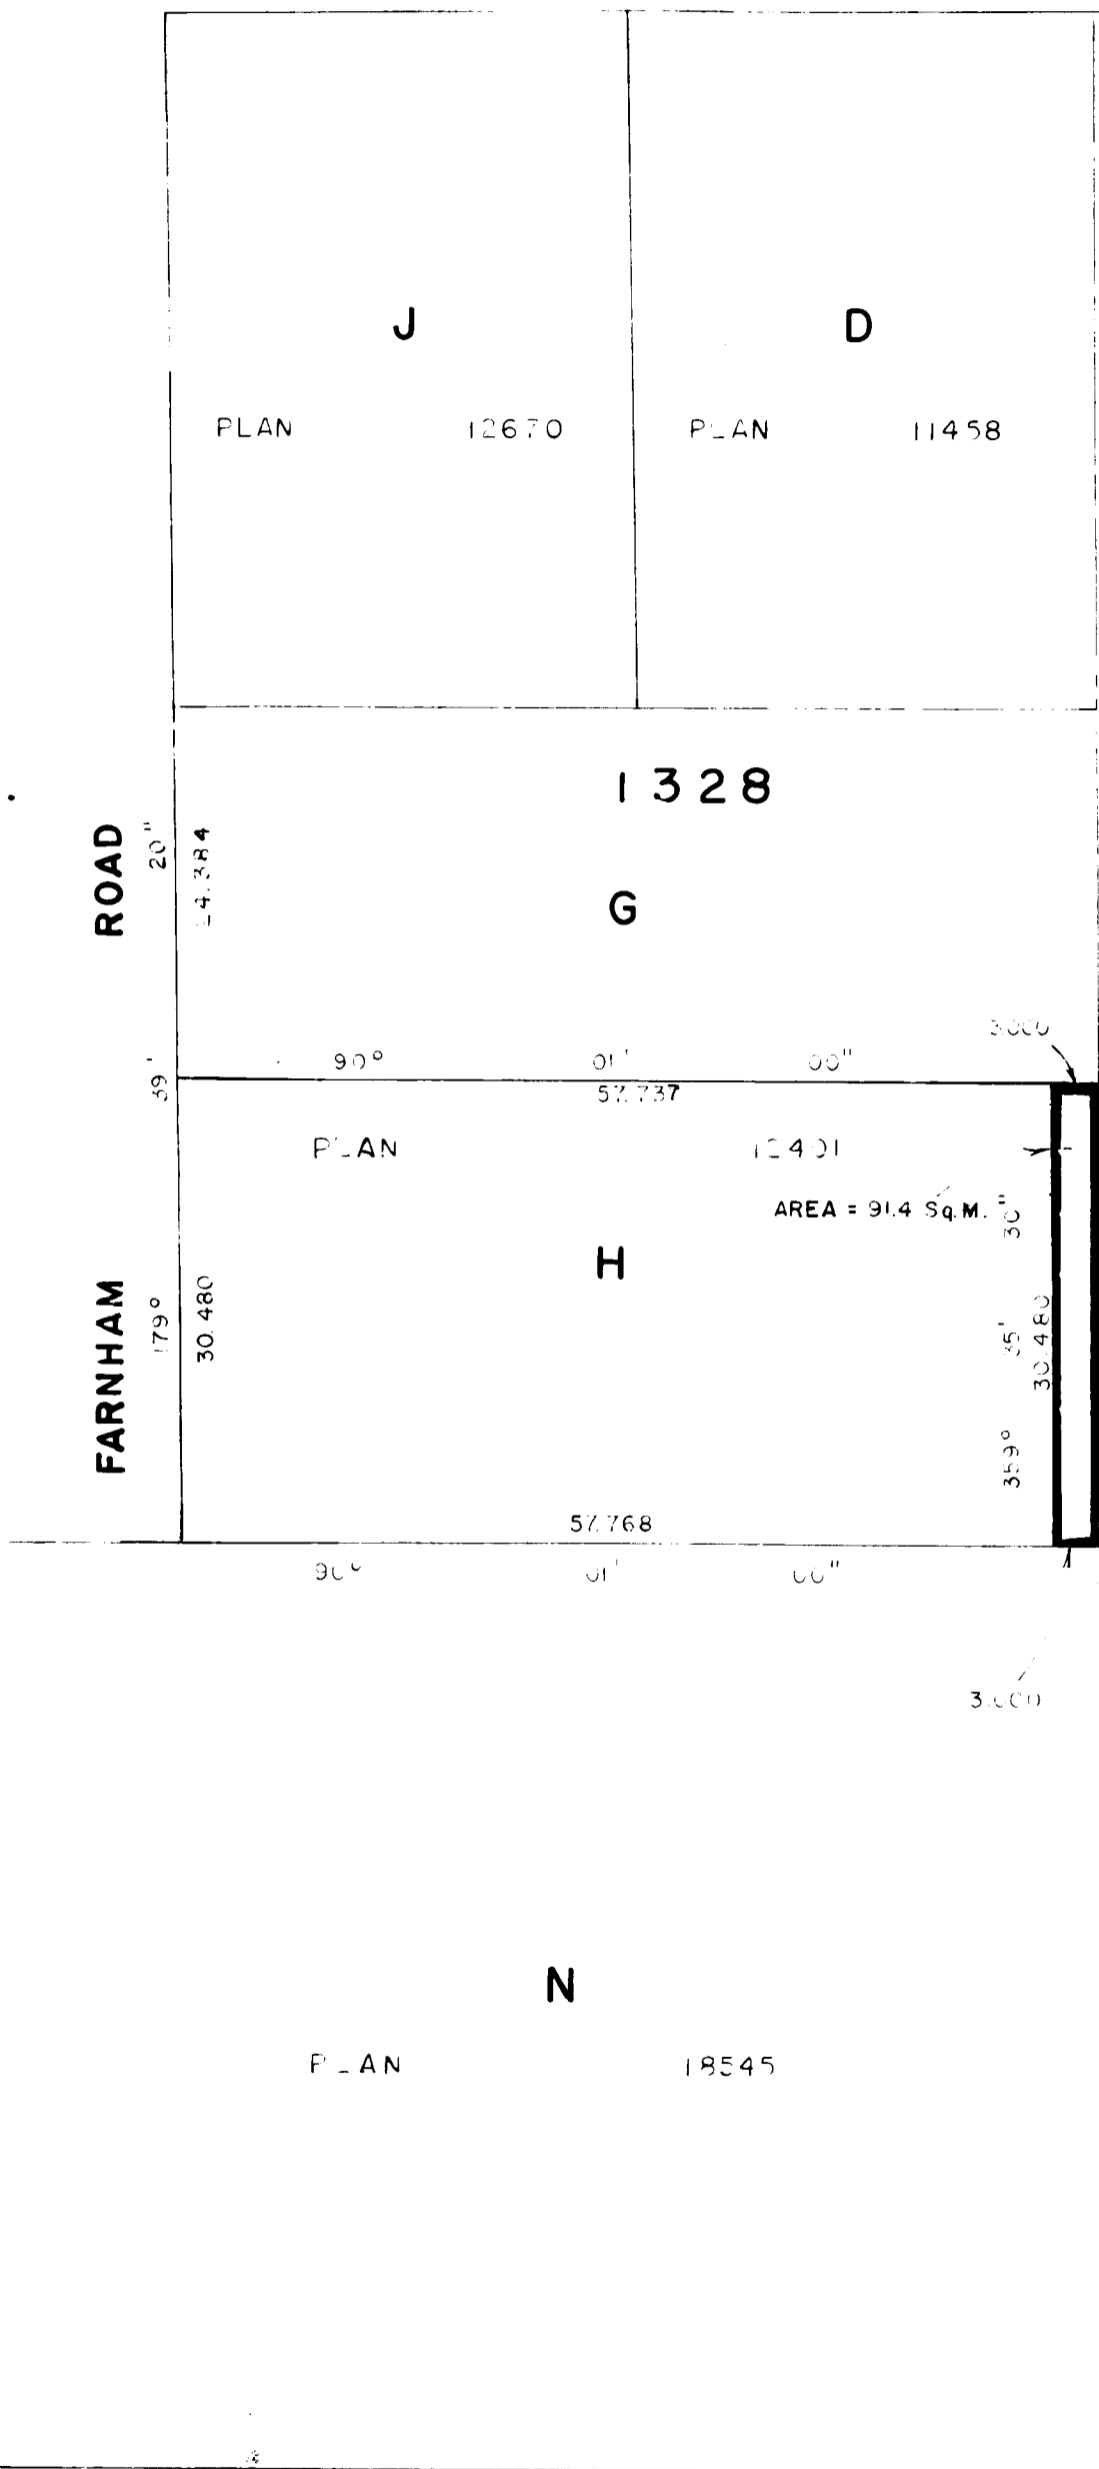

This plan lies within the Sunshine Coast Regional District.

**G**

PLAN 12195

Bearings are astronomic and are derived from plan 12117.

CERTIFIED CORRECT ACCORDING TO LAND TITLE OFFICE RECORDS THIS 7<sup>th</sup> DAY OF July 1981

*A. F. Hooploot, B.C.L.S.*

PM. GORDON,  
B.C. LAND SURVEYOR  
BOX 609, SECHLT, B.C.,  
VON 30A 885-3286.