
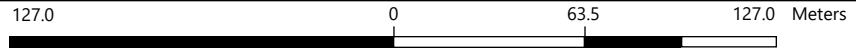




Legend


Notes

1: 2,500 



Important: This map is for general information purposes only. The Capital Regional District (CRD) makes no representations or warranties regarding the accuracy or completeness of this map or the suitability of the map for any purpose. This map is not for navigation. The CRD will not be liable for any damage, loss or injury resulting from the use of the map or information on the map and the map may be changed by the CRD at any time.

138 Narrows West - Property Boundaries (in Red) & Geo Envelope Area (in Black)

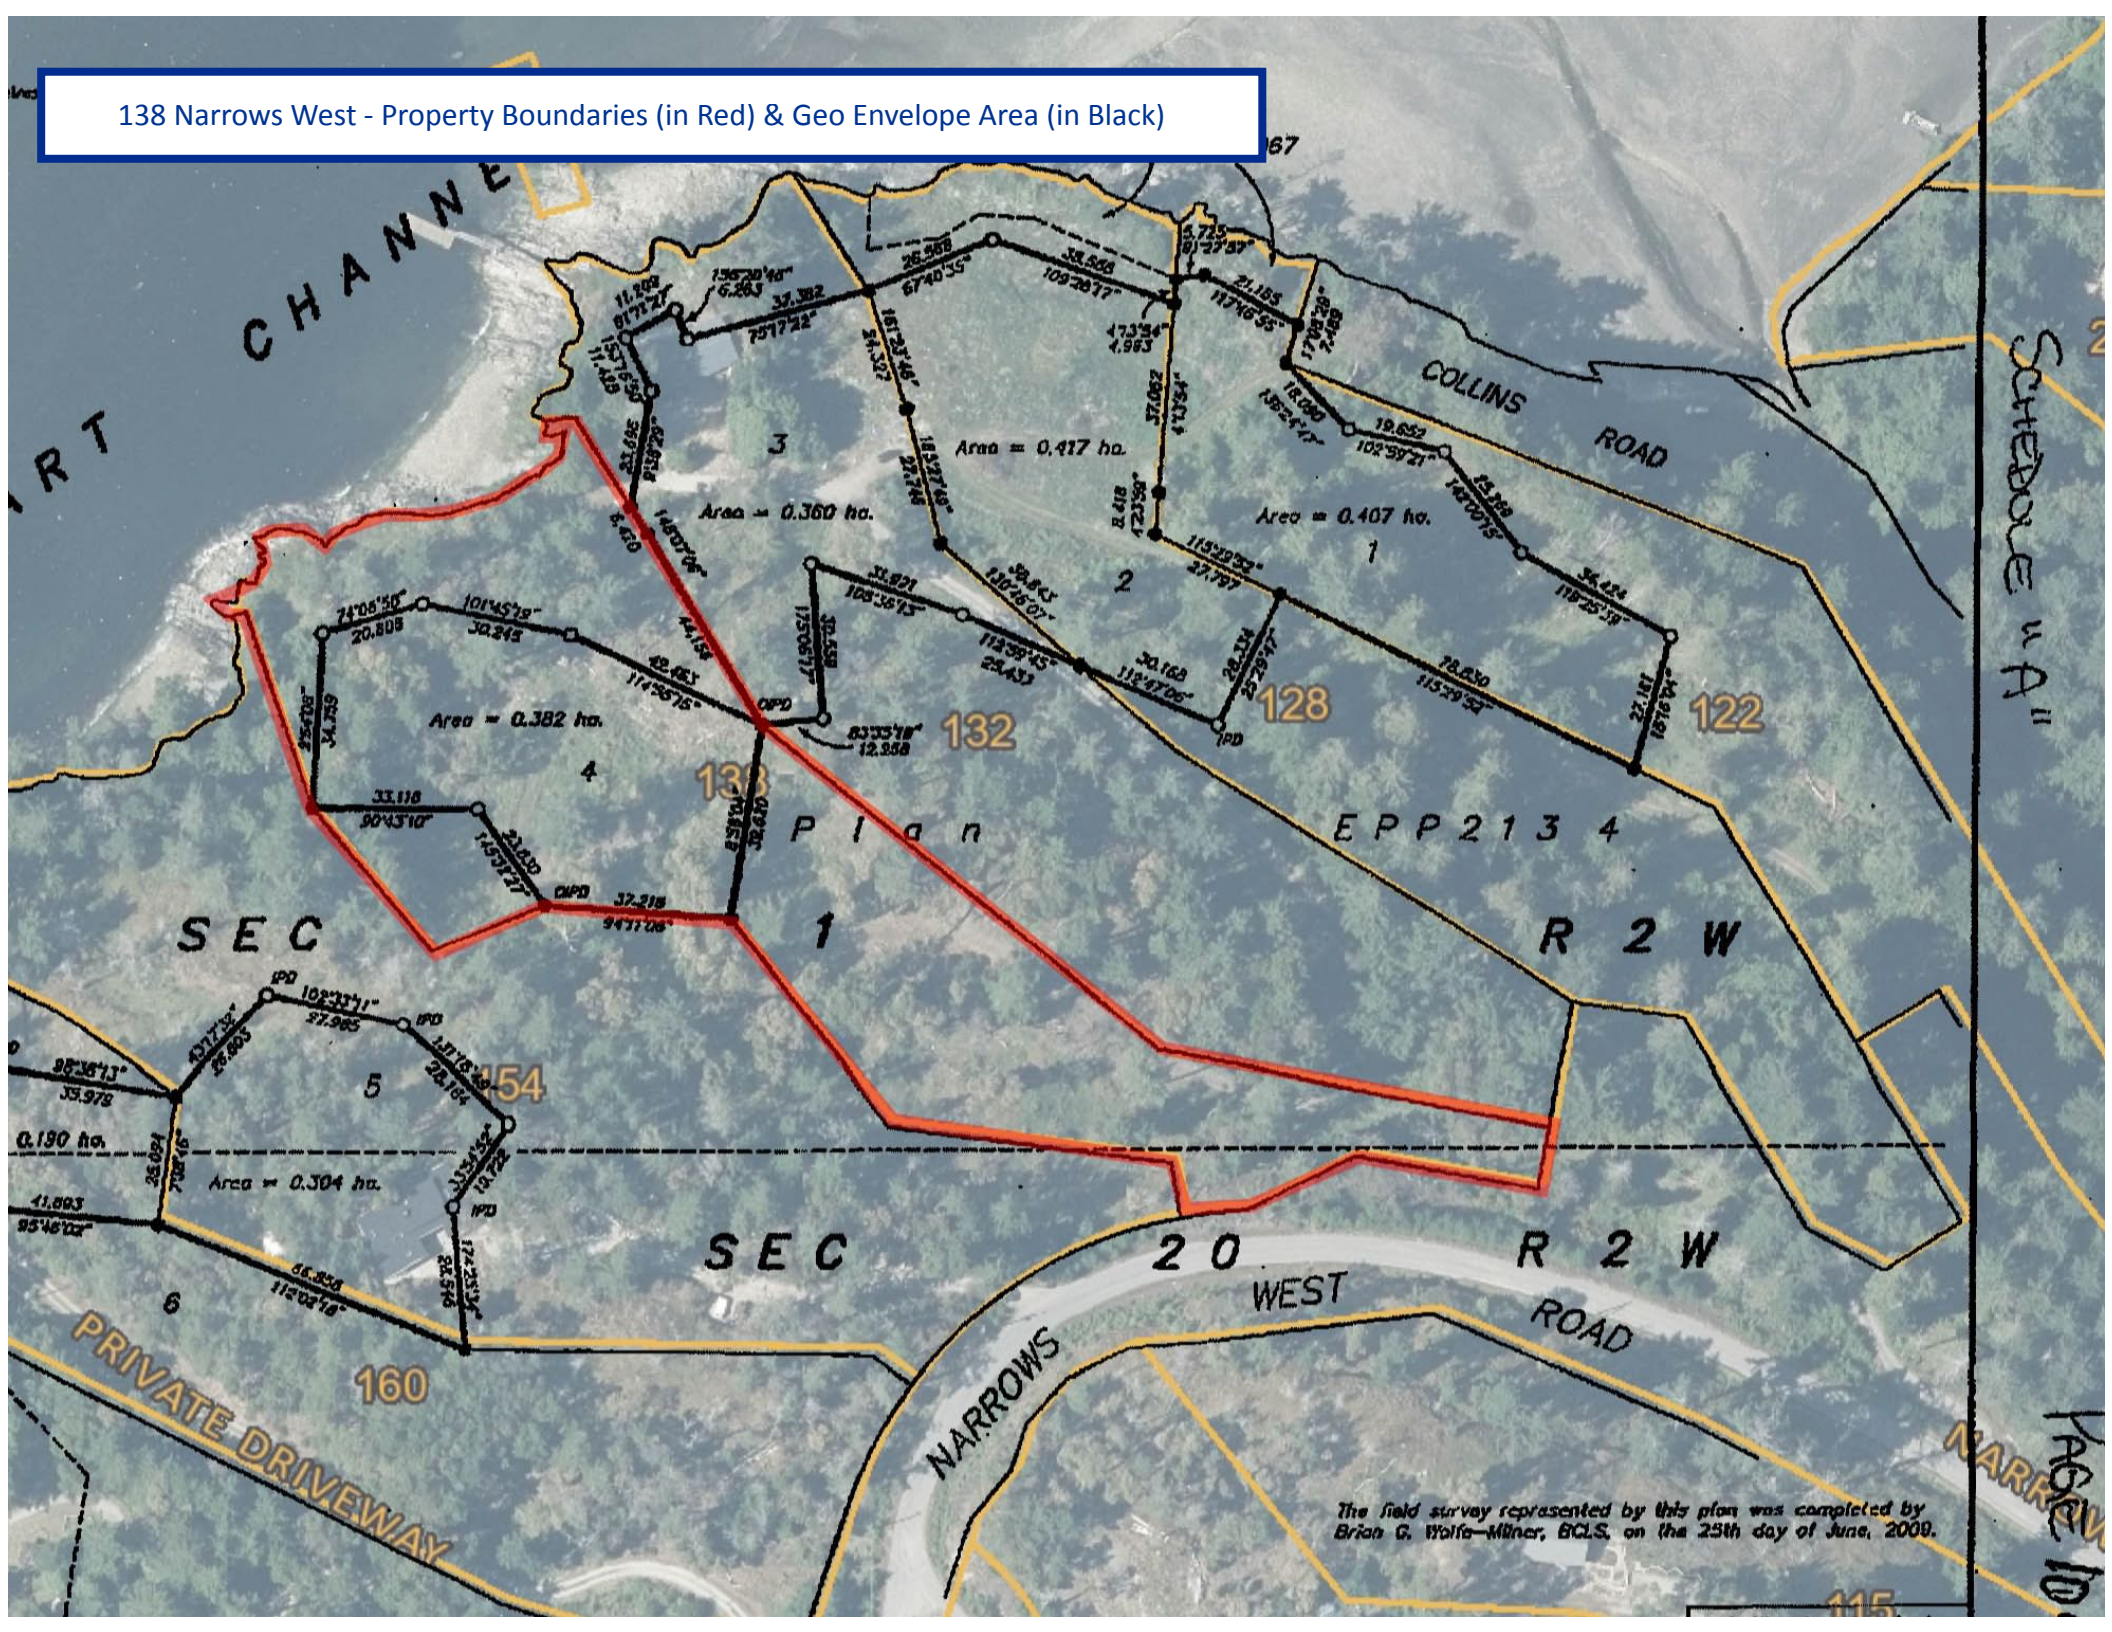

132

128

122

130

Area = 0.382 ha.

Area = 0.360 ha.

Area = 0.417 ha.

Area = 0.407 ha.

Area = 0.190 ha.

Area = 0.304 ha.

Plan

EPP 213 4

SEC

R 2 W

SEC

20

R 2 W

PRIVATE DRIVEWAY

NARROWS WEST ROAD

COLLINS ROAD

ART CHANNEL

Schedule "A"

Page 10

The field survey represented by this plan was completed by Brian G. Wolfe-Milner, BCL.S., on the 23th day of June, 2009.