

TS OF PENDER ISLAND,

PLAN 32261

Deposited in the Land Registry Office of Victoria B.C. This 12th day of JAN. 1977

7. SECTION 21. 2A.

ABST. DEPUTY Registrar Approved under the Land Registry Act This 10th day of OCT 1978
Approving Officer Ministry of Highways and Public Works

Printing Not Permitted

This plan lies within the Capital Regional District

This plan need not comply with Clause (b) of Section 86 of the Land Registry Act Dated this 10th day of OCT 1978

Minister of Highways and Public Works



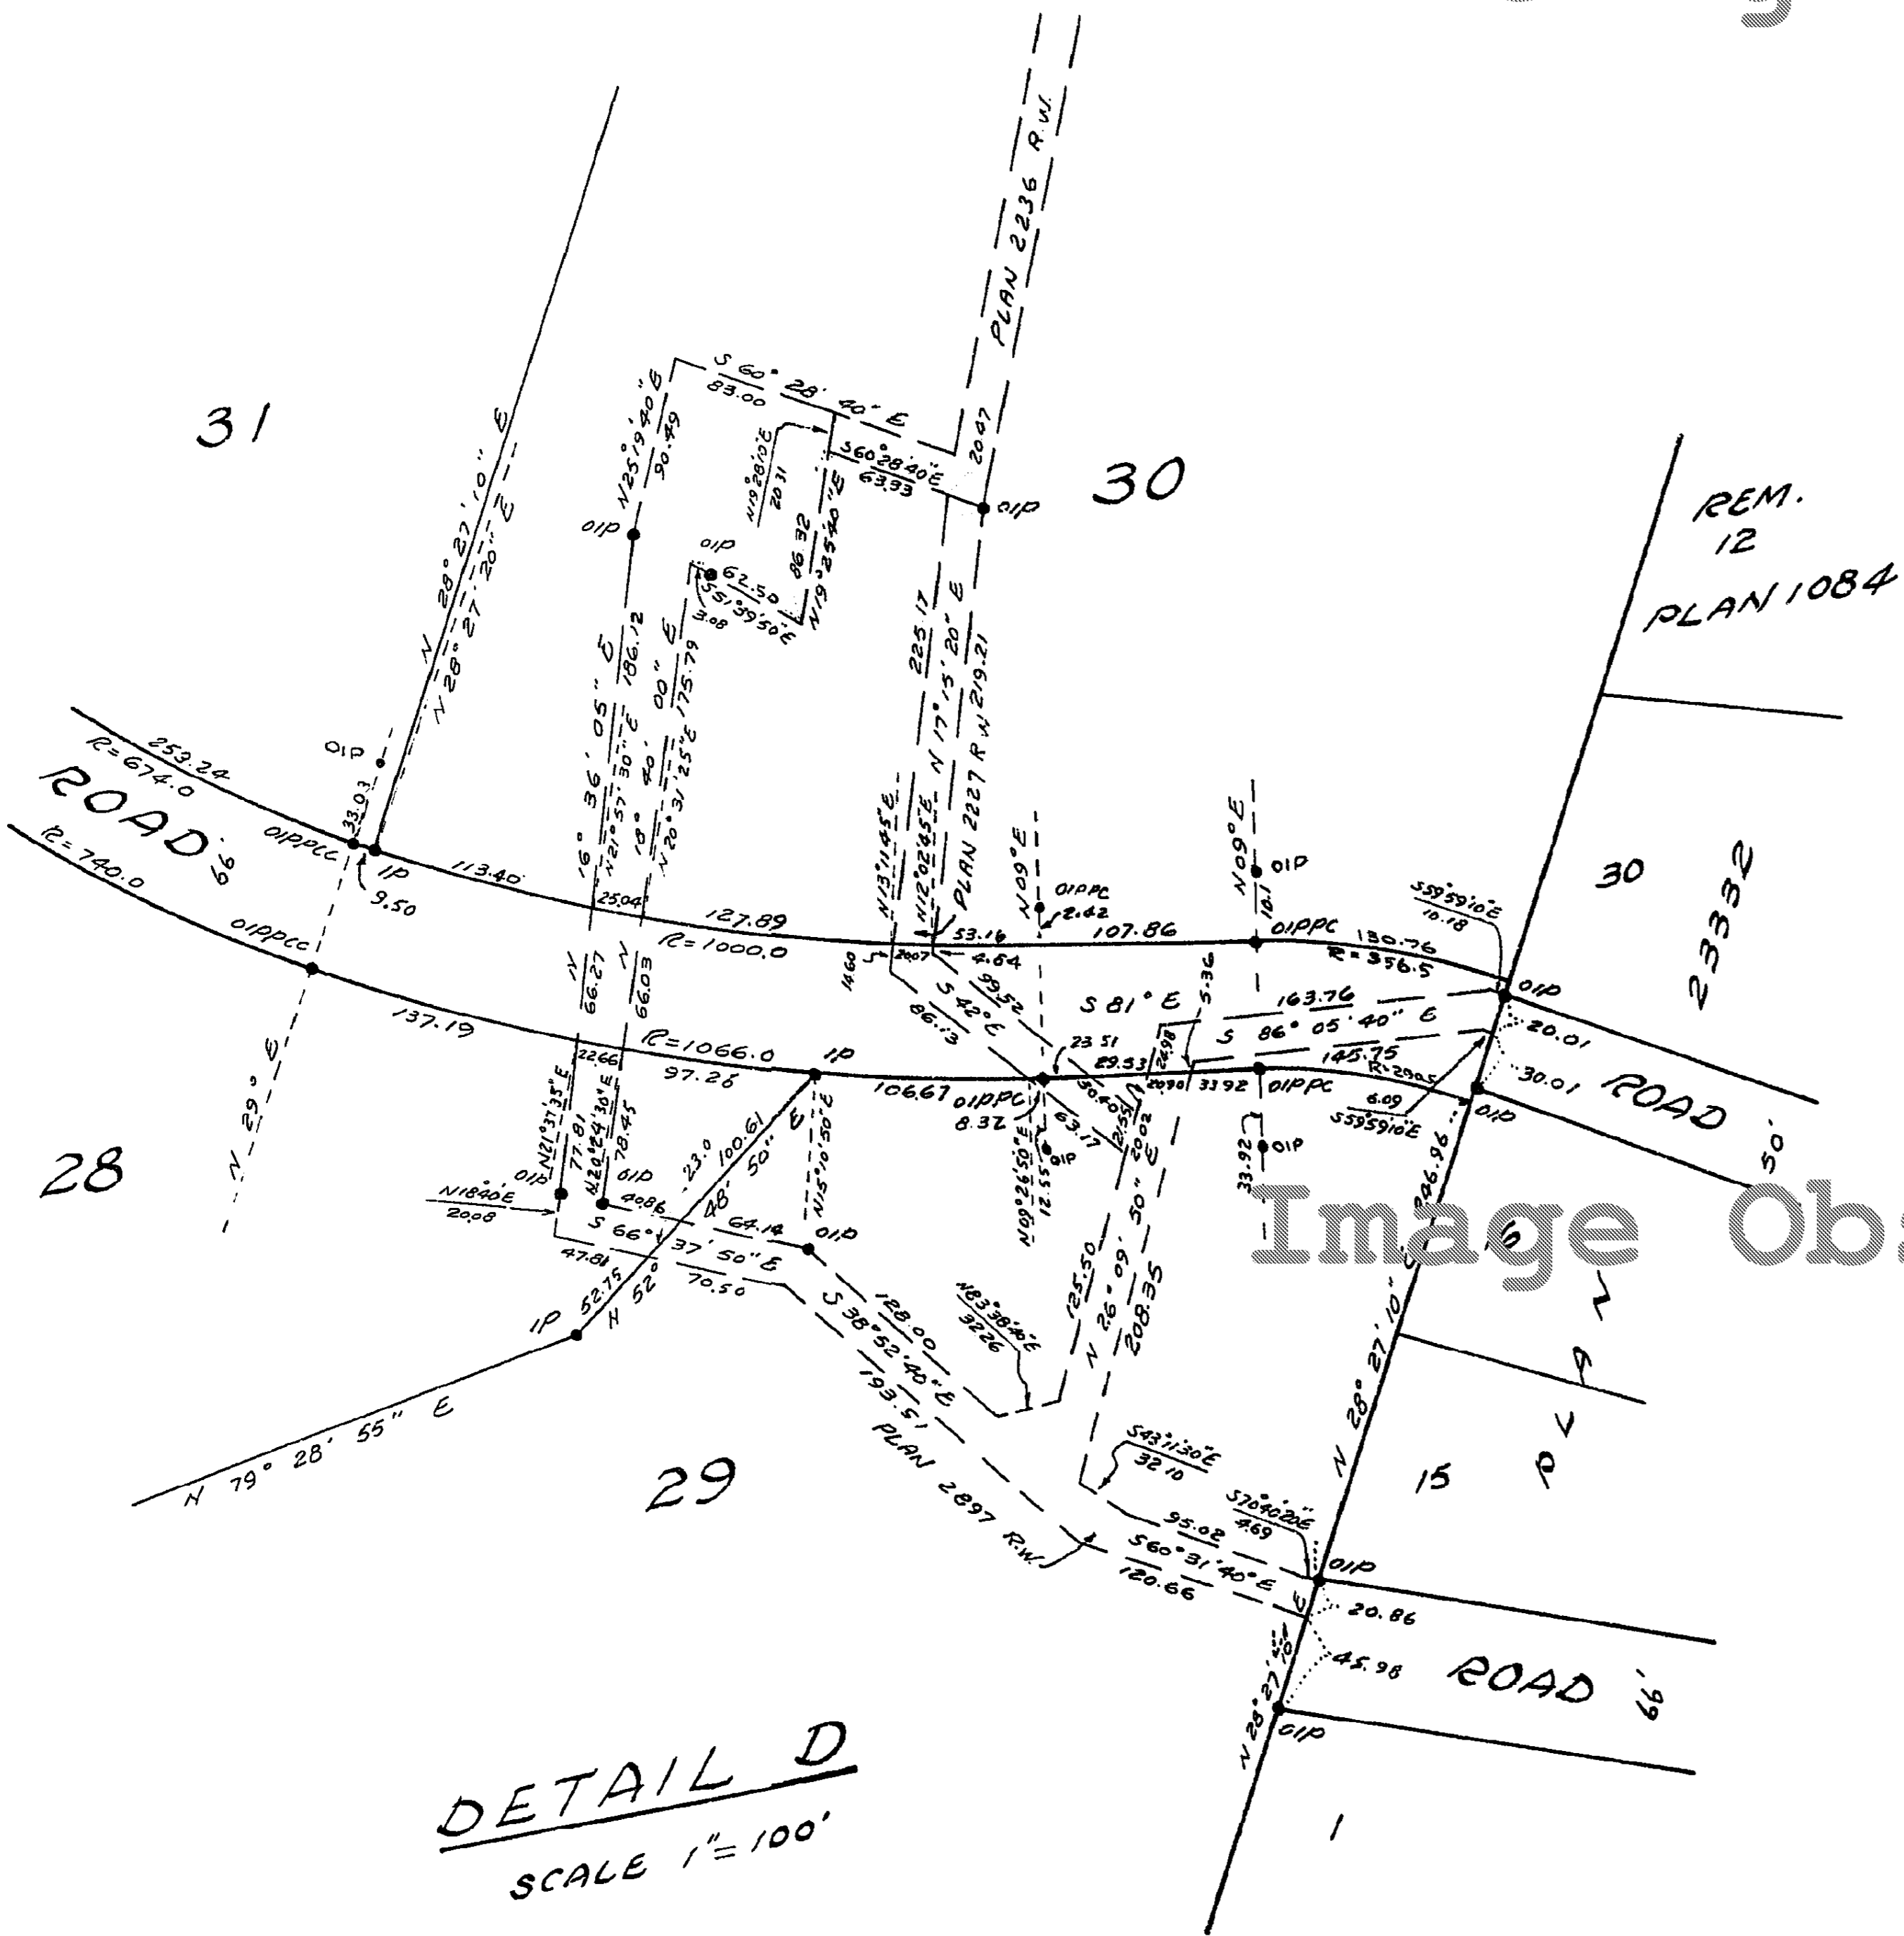


Image Obscured

Not For Official use
BEDWATER HARBOUR

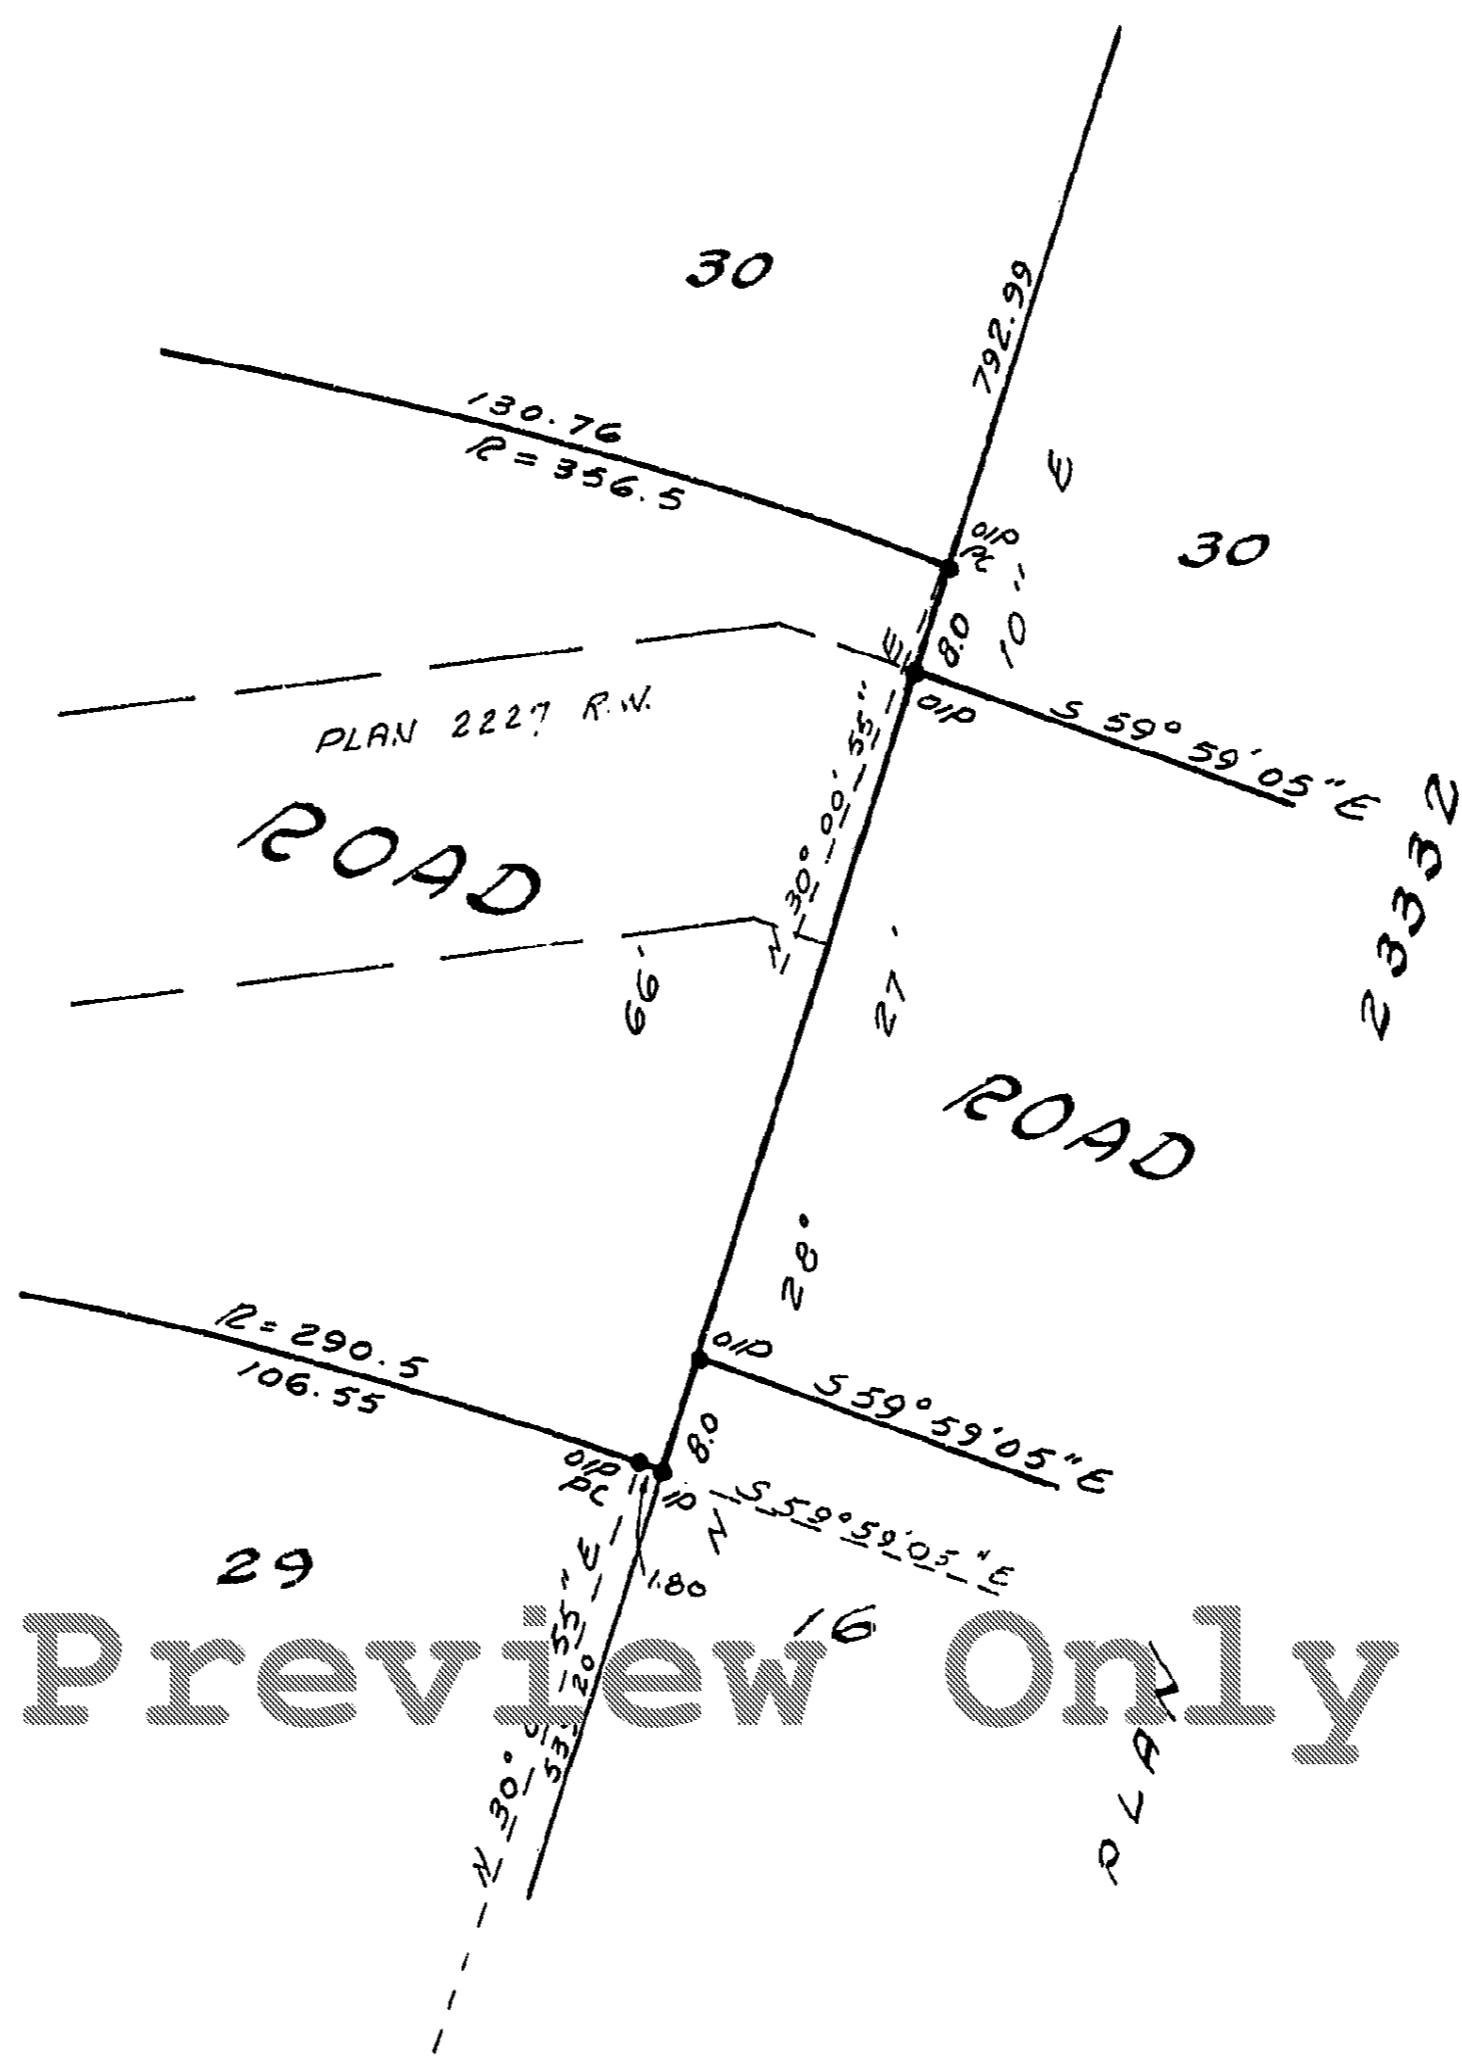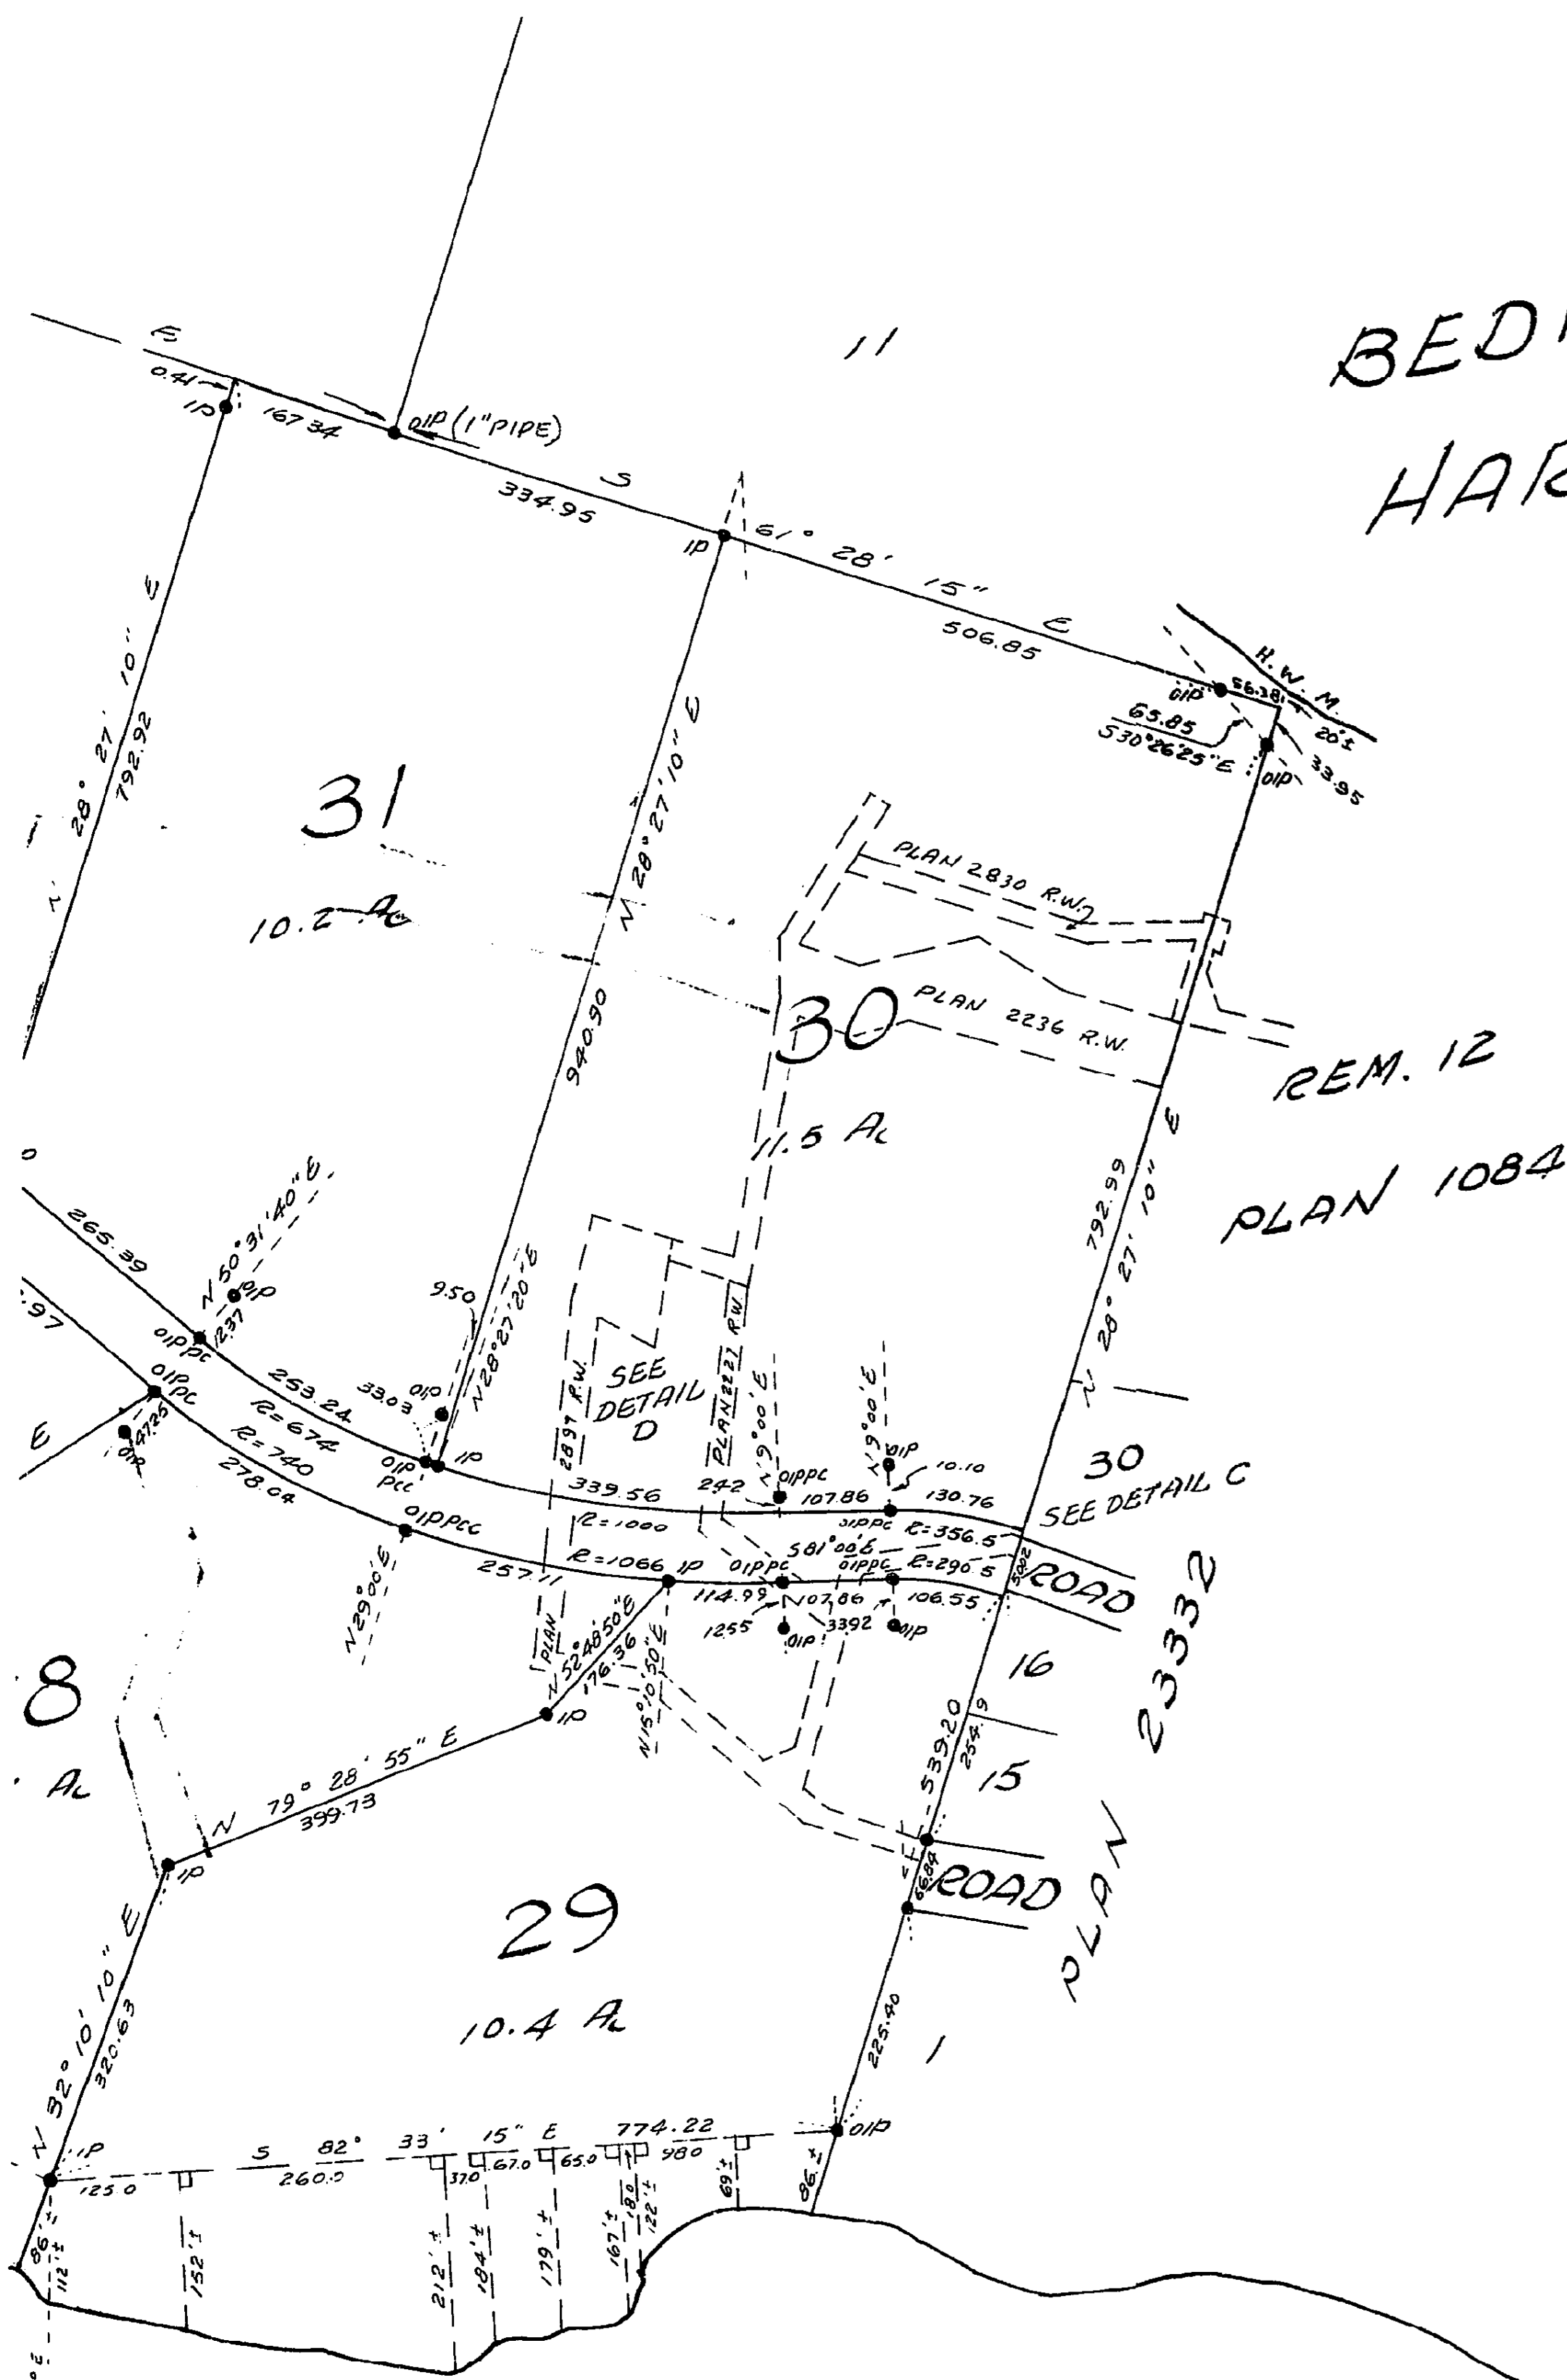

Plan Preview Only

DETAIL C SCALE 1"=30'

- Pender Utilities Ltd. (Director)
- Eaton Holdings Ltd. (Chairman)
- Tagish Lands Ltd. (Director)
- Springbrook Investments Ltd. (Director)
- Springfest Enterprises Ltd. (Chairman)
- Baysun Enterprises Ltd. (Director)

I, Ralph B. Turner of the Municipality of Richmond British Columbia Land Surveyor made oath and say that I was present at and did personally superintend the survey represented by this plan and that the survey and plan are correct. The said survey was completed on the 27th day of September 1978

Ralph B. Turner C. L. S.

Sworn before me at Richmond, B.C. This 27th day of September 1978

Commissioner for Taking Affidavits within British Columbia

SUBDIVISION PLAN OF PARTS OF RENDER ISLAND COWICHAN DISTRICT.

LANDS SUBDIVIDED:

- PART OF SECTION 6.
- PART OF THE FRACTIONAL SOUTH 1/2 OF SECTION 7.
- PART OF THE FRACTIONAL SOUTH WEST 1/4 OF SECTION 21.
- PART OF THE FRACTIONAL NORTH 1/2 OF SECTION 24.

LEGEND:

SCALE: 1 INCH = 200 FEET

Printings Not Permitted

BEARINGS ARE ASTRONOMIC DERIVED FROM PLAN 23332

- OIP INDICATES OLD IRON POST FOUND.
- OP INDICATES OLD WOOD POST FOUND.
- IP INDICATES IRON POST SET.
- OIPCON INDICATES OLD CONCRETE POST FOUND.
- PC INDICATES POINT OF CURVE.
- RCC INDICATES POINT OF COMPOUND CURVE.
- PRC INDICATES POINT OF REVERSE CURVE.

SECTION 21


Image Obscured

SECTION 6

Not For Official use

Plan Preview Only

DETAIL D
SCALE 1" = 100'

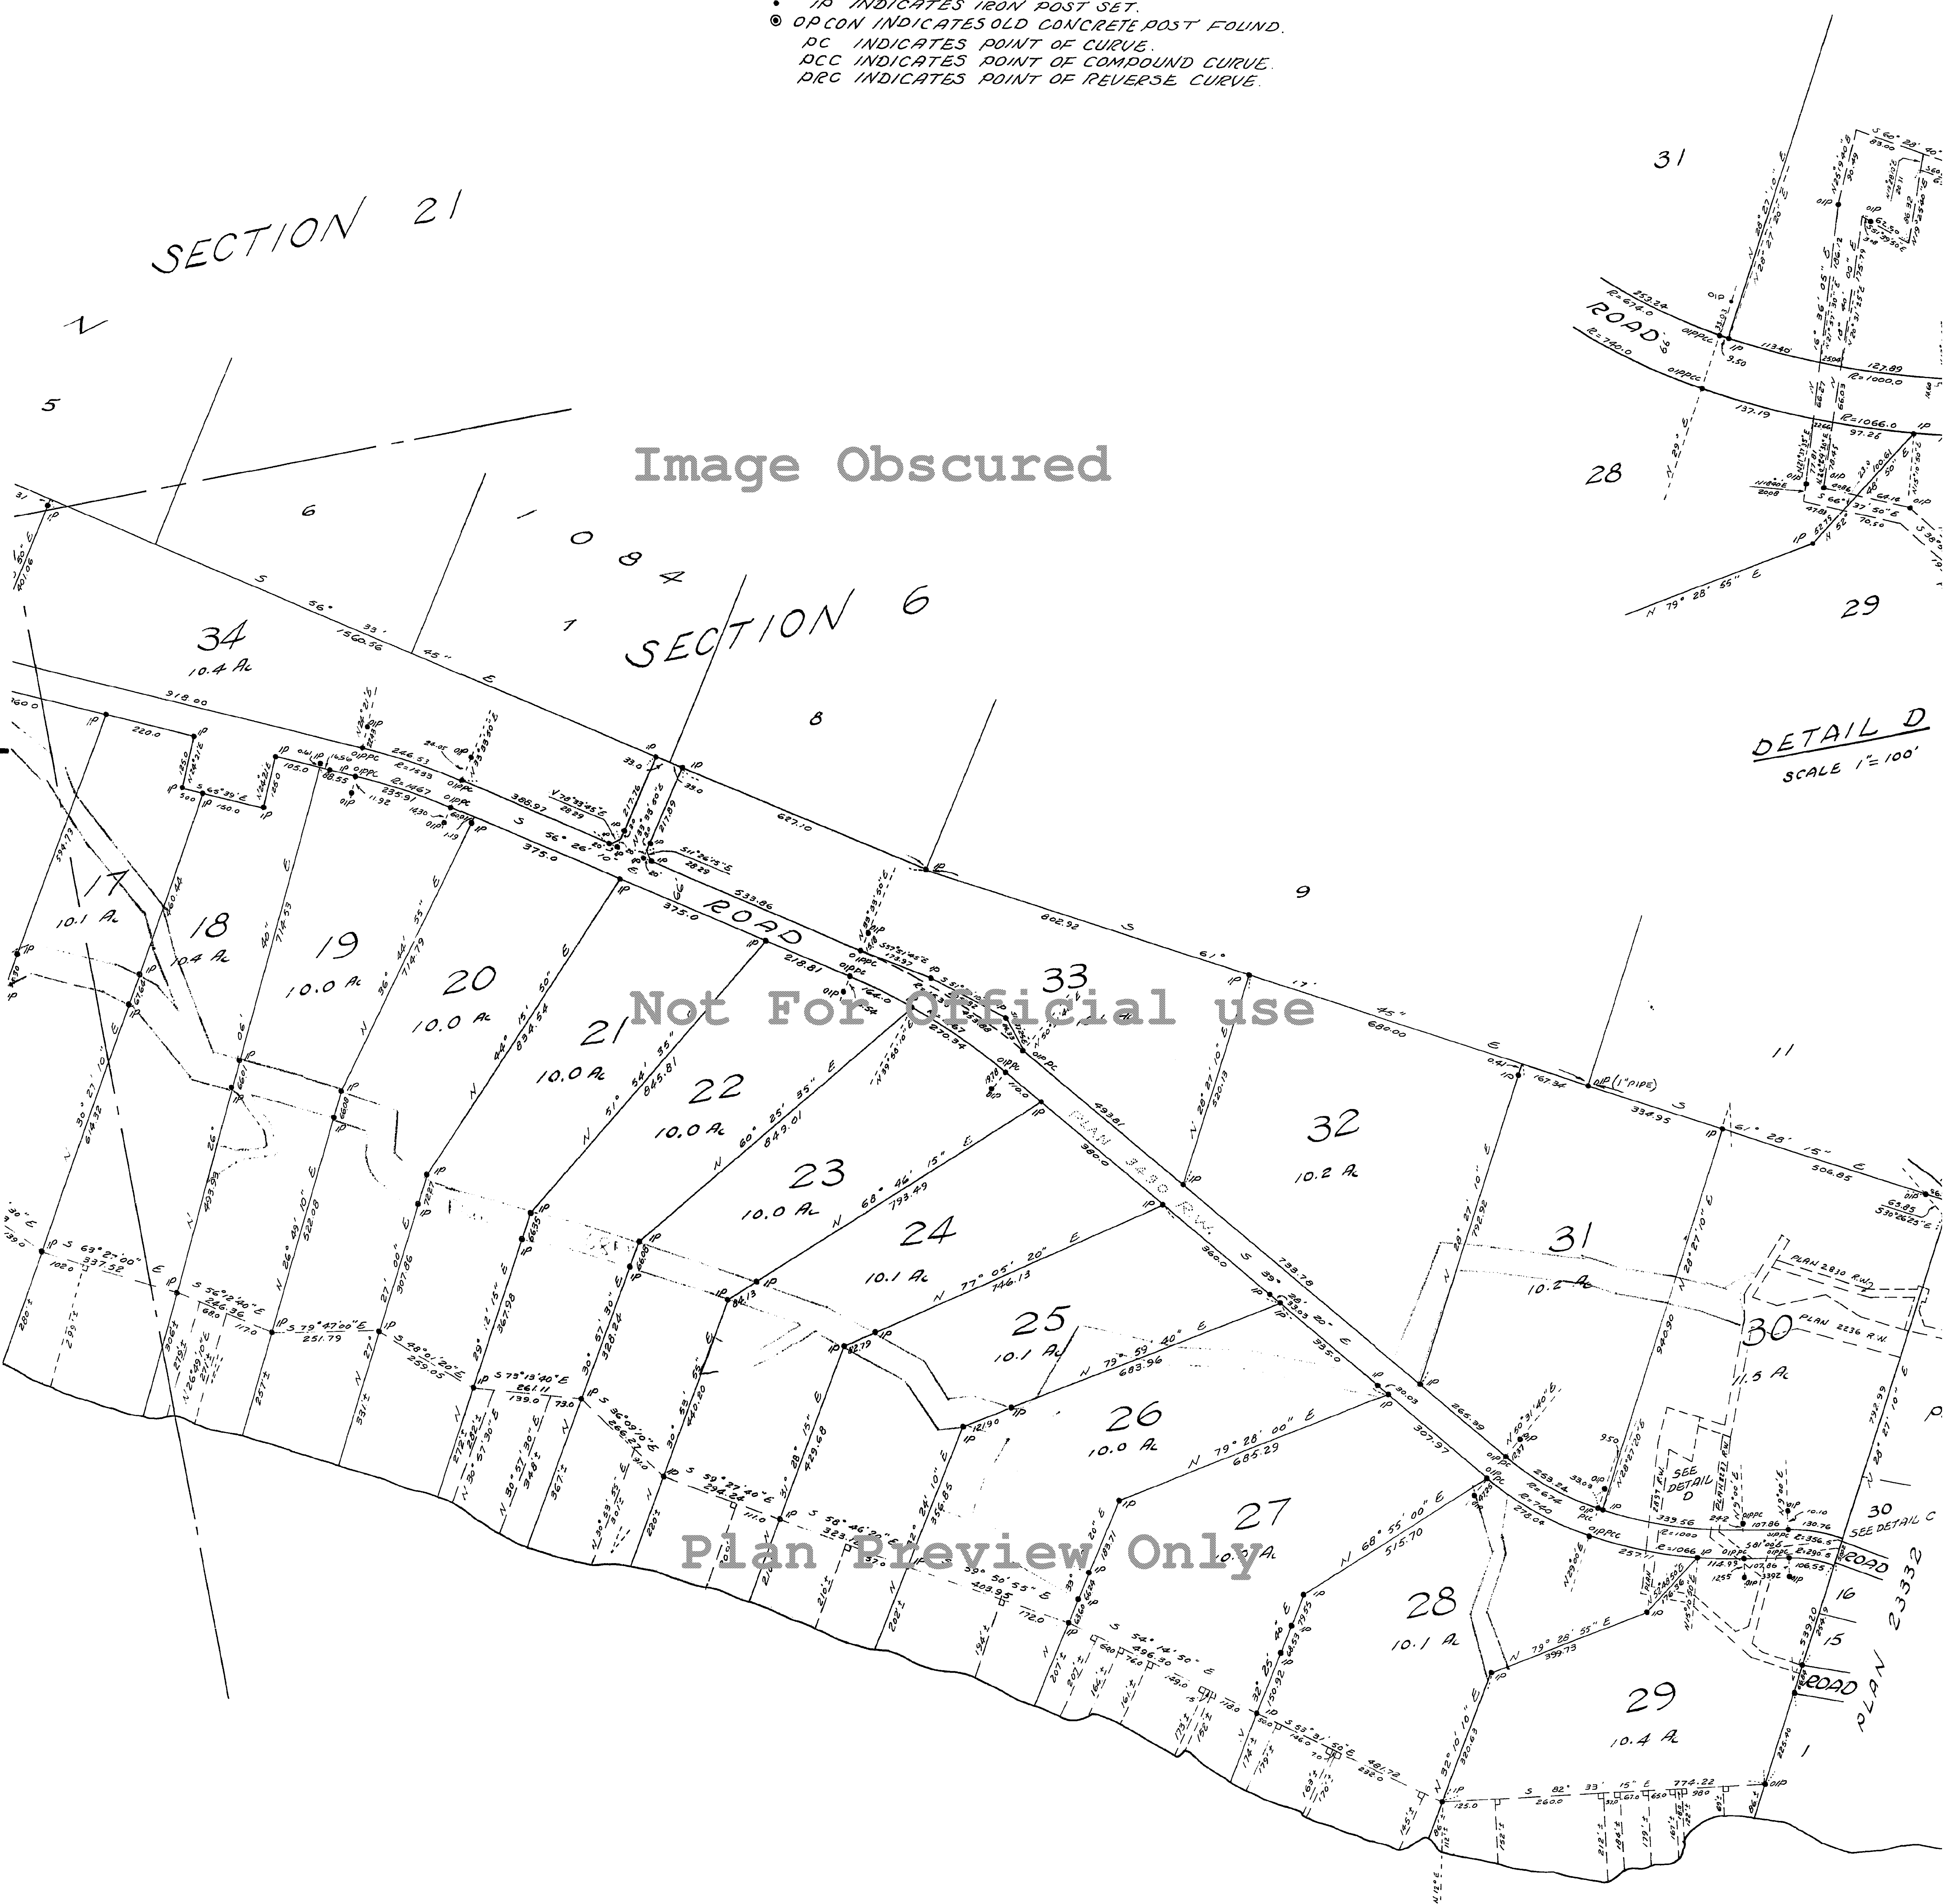

S.
C.
L.A.
L.
S.C.
B.E.
•
•


Printing Not Permitted

Image Obscured

Not For Official use



Plan Preview Only



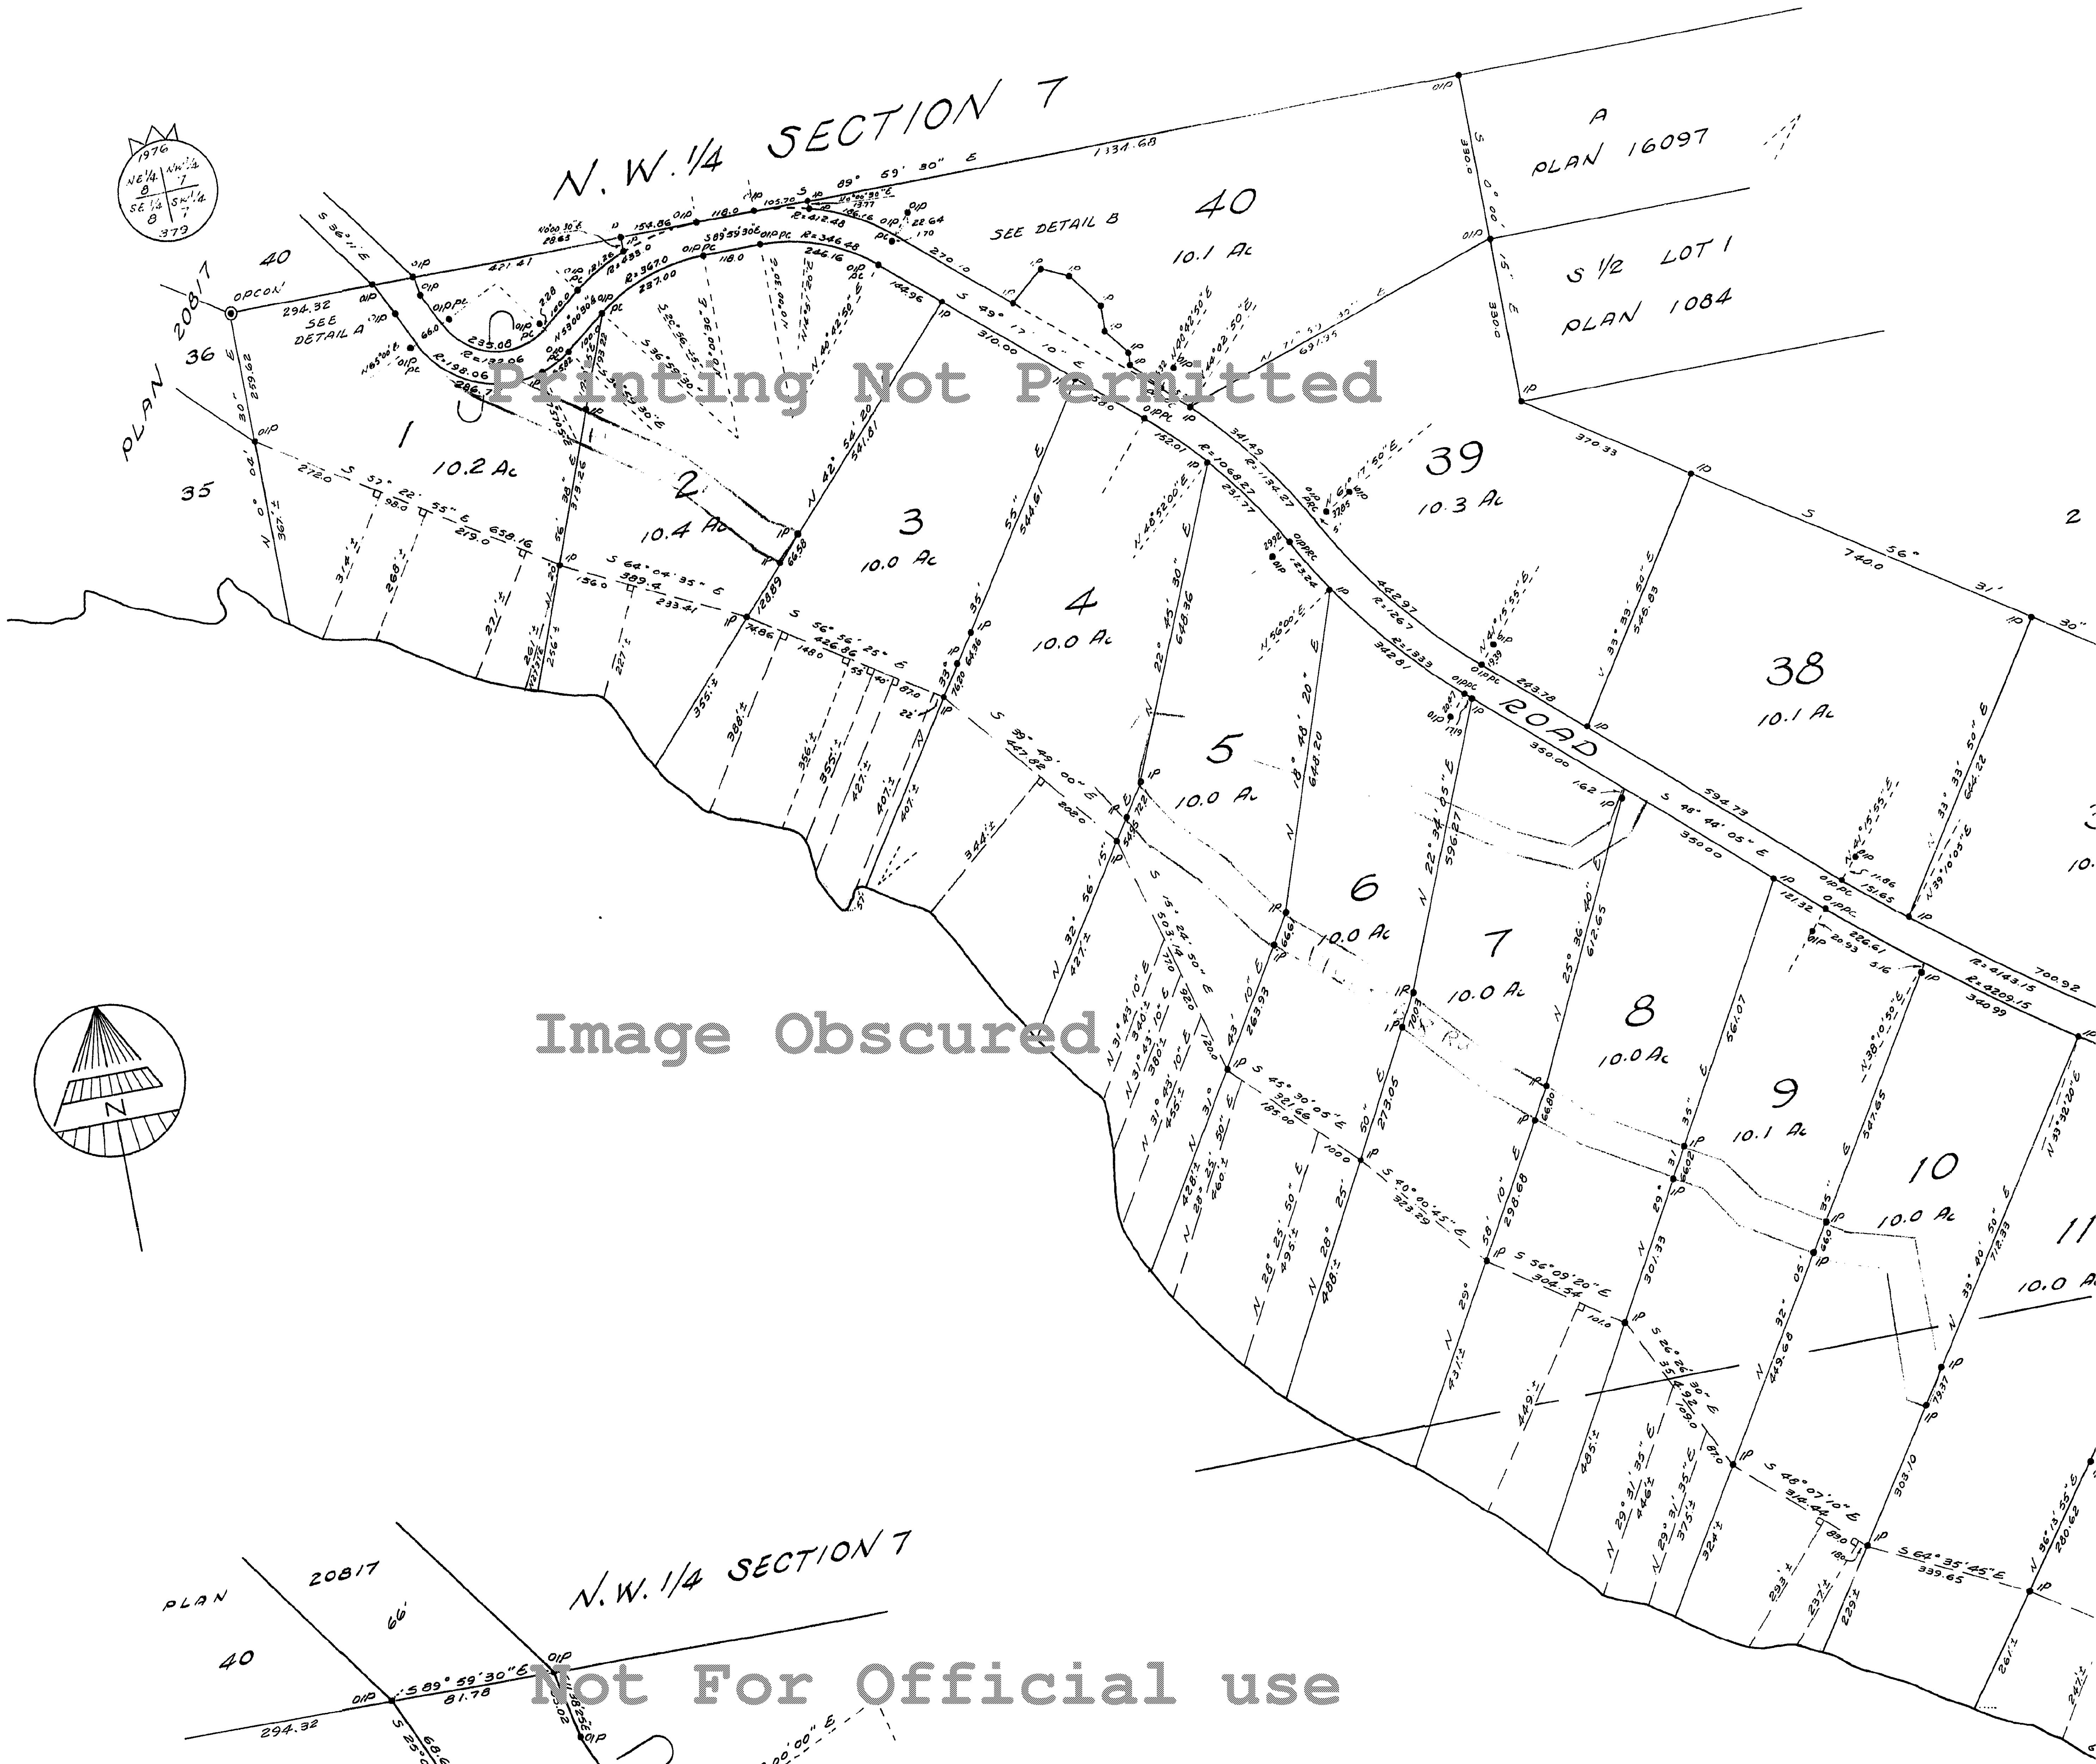


Printing Not Permitted

Image Obscured

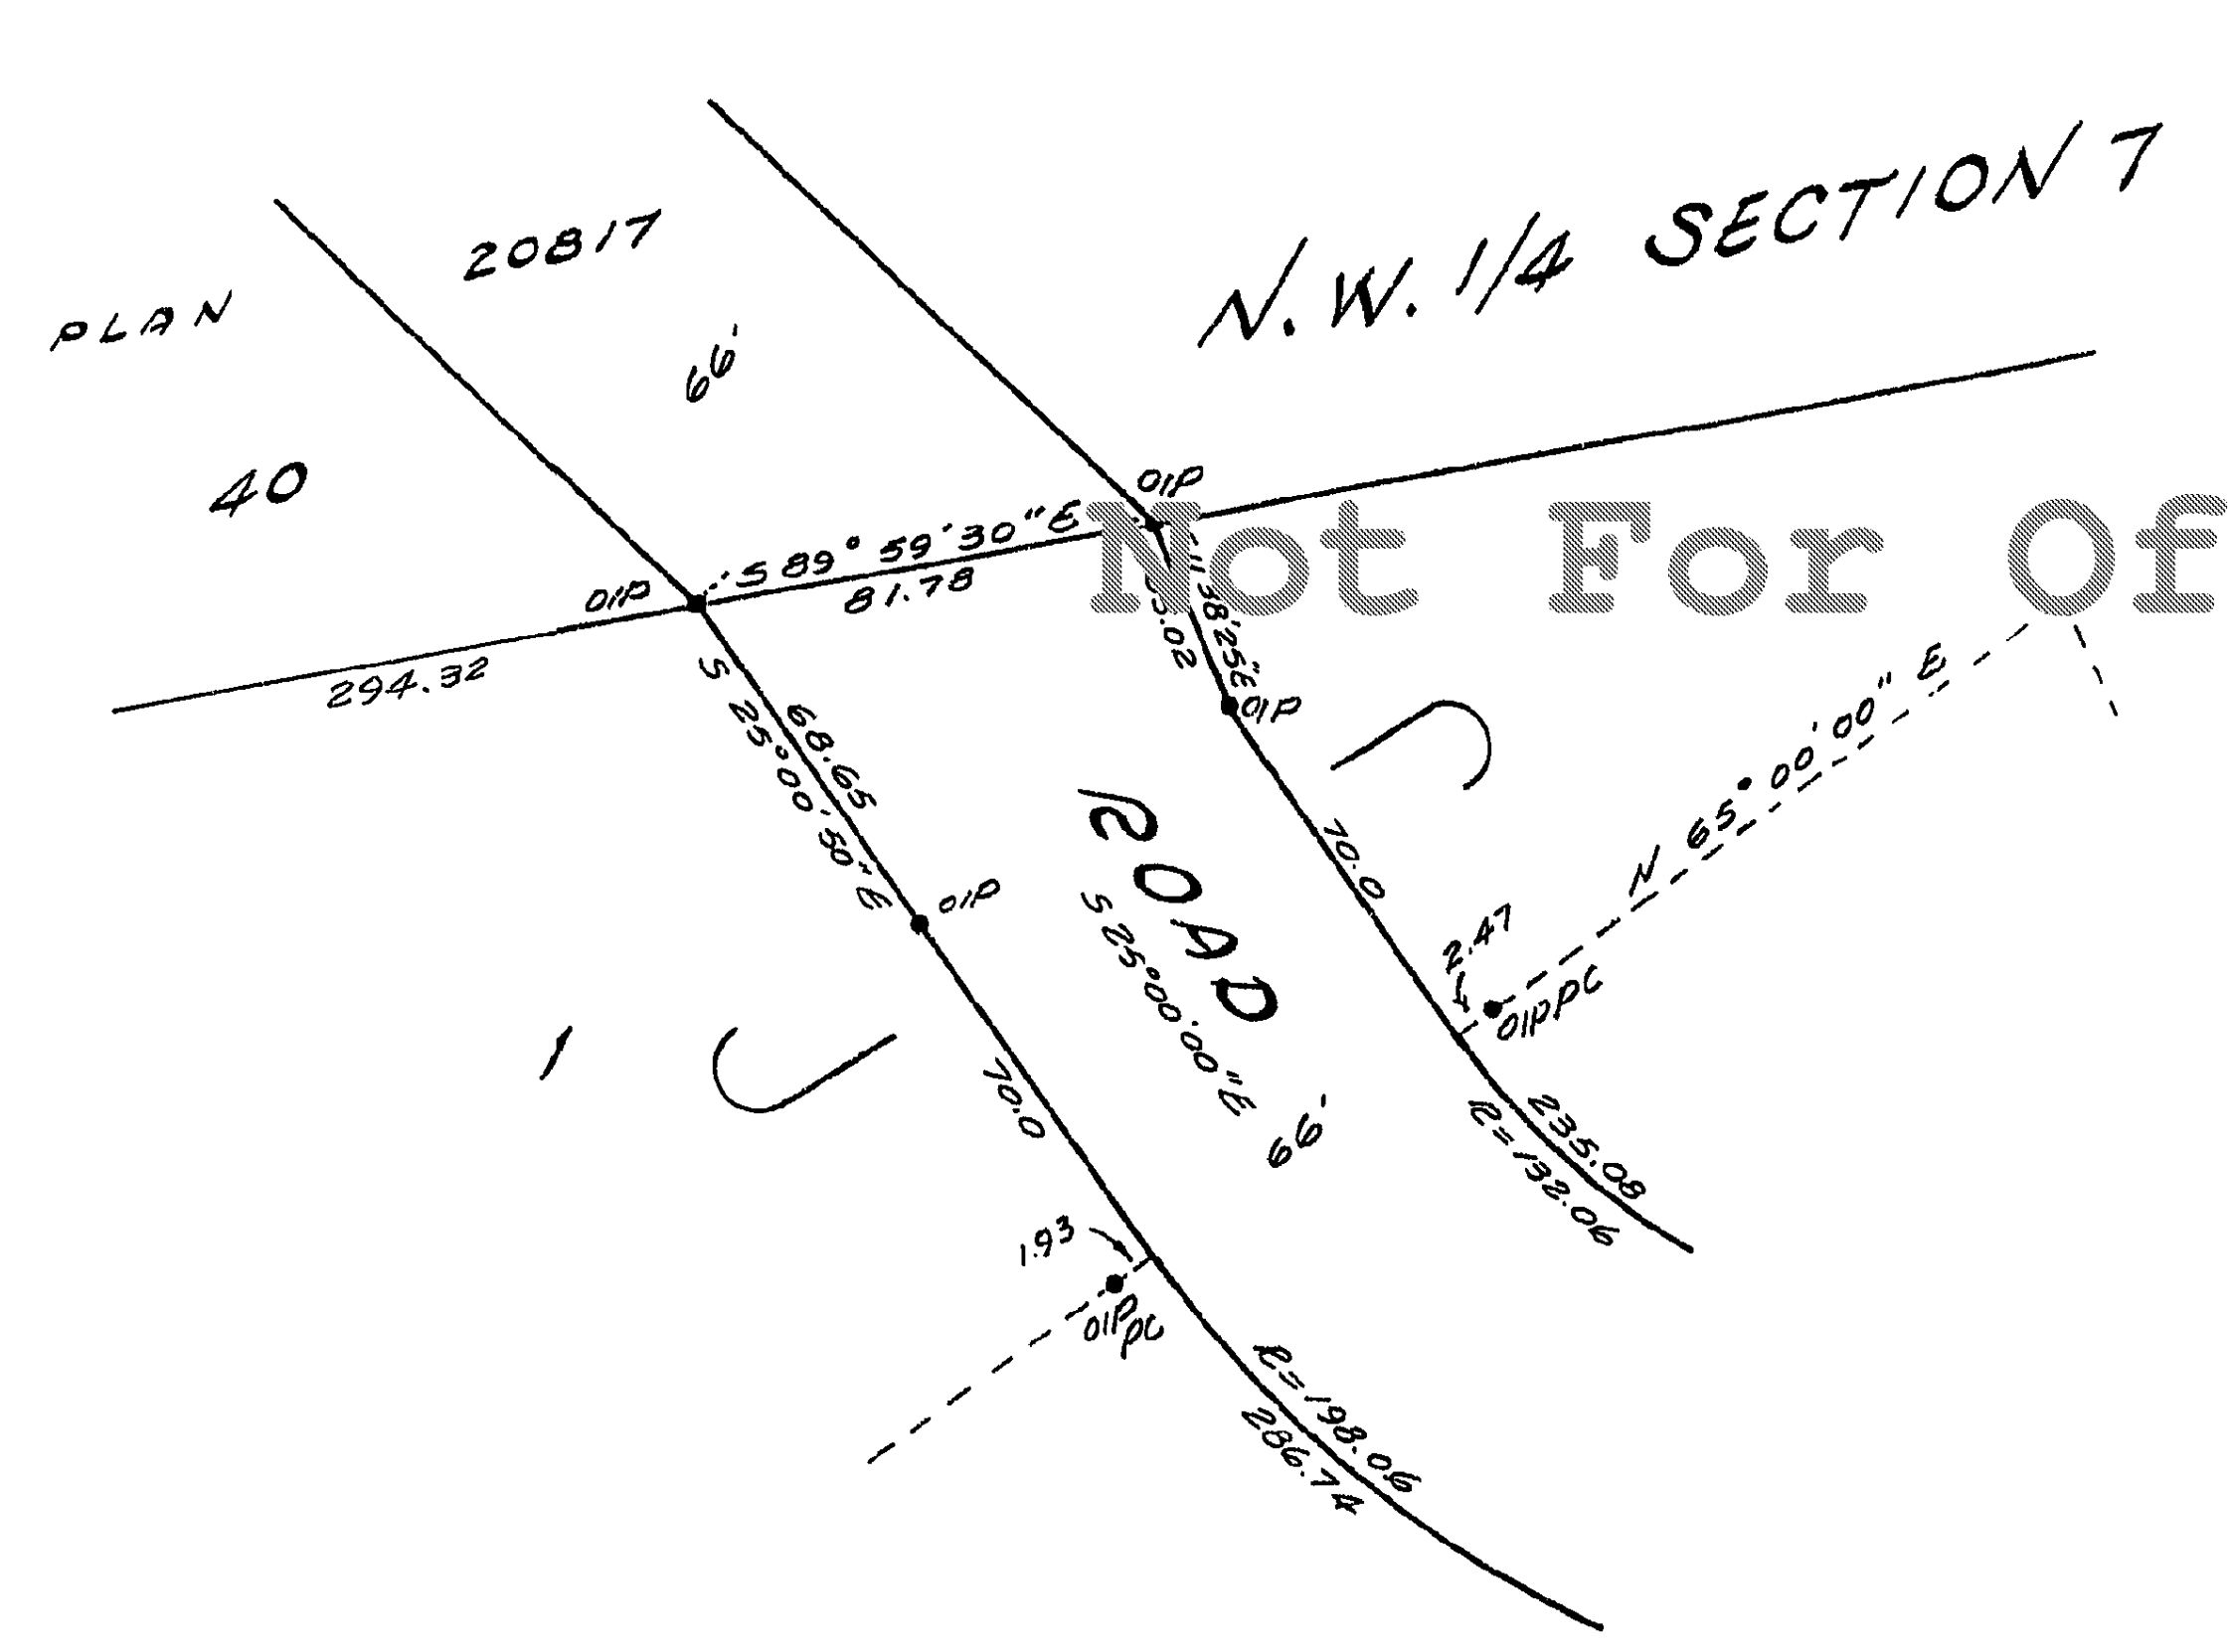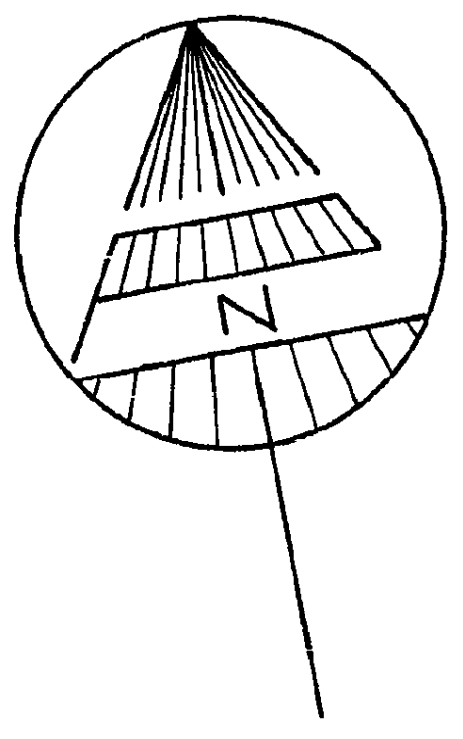

DETAIL A
SCALE 1" = 50'

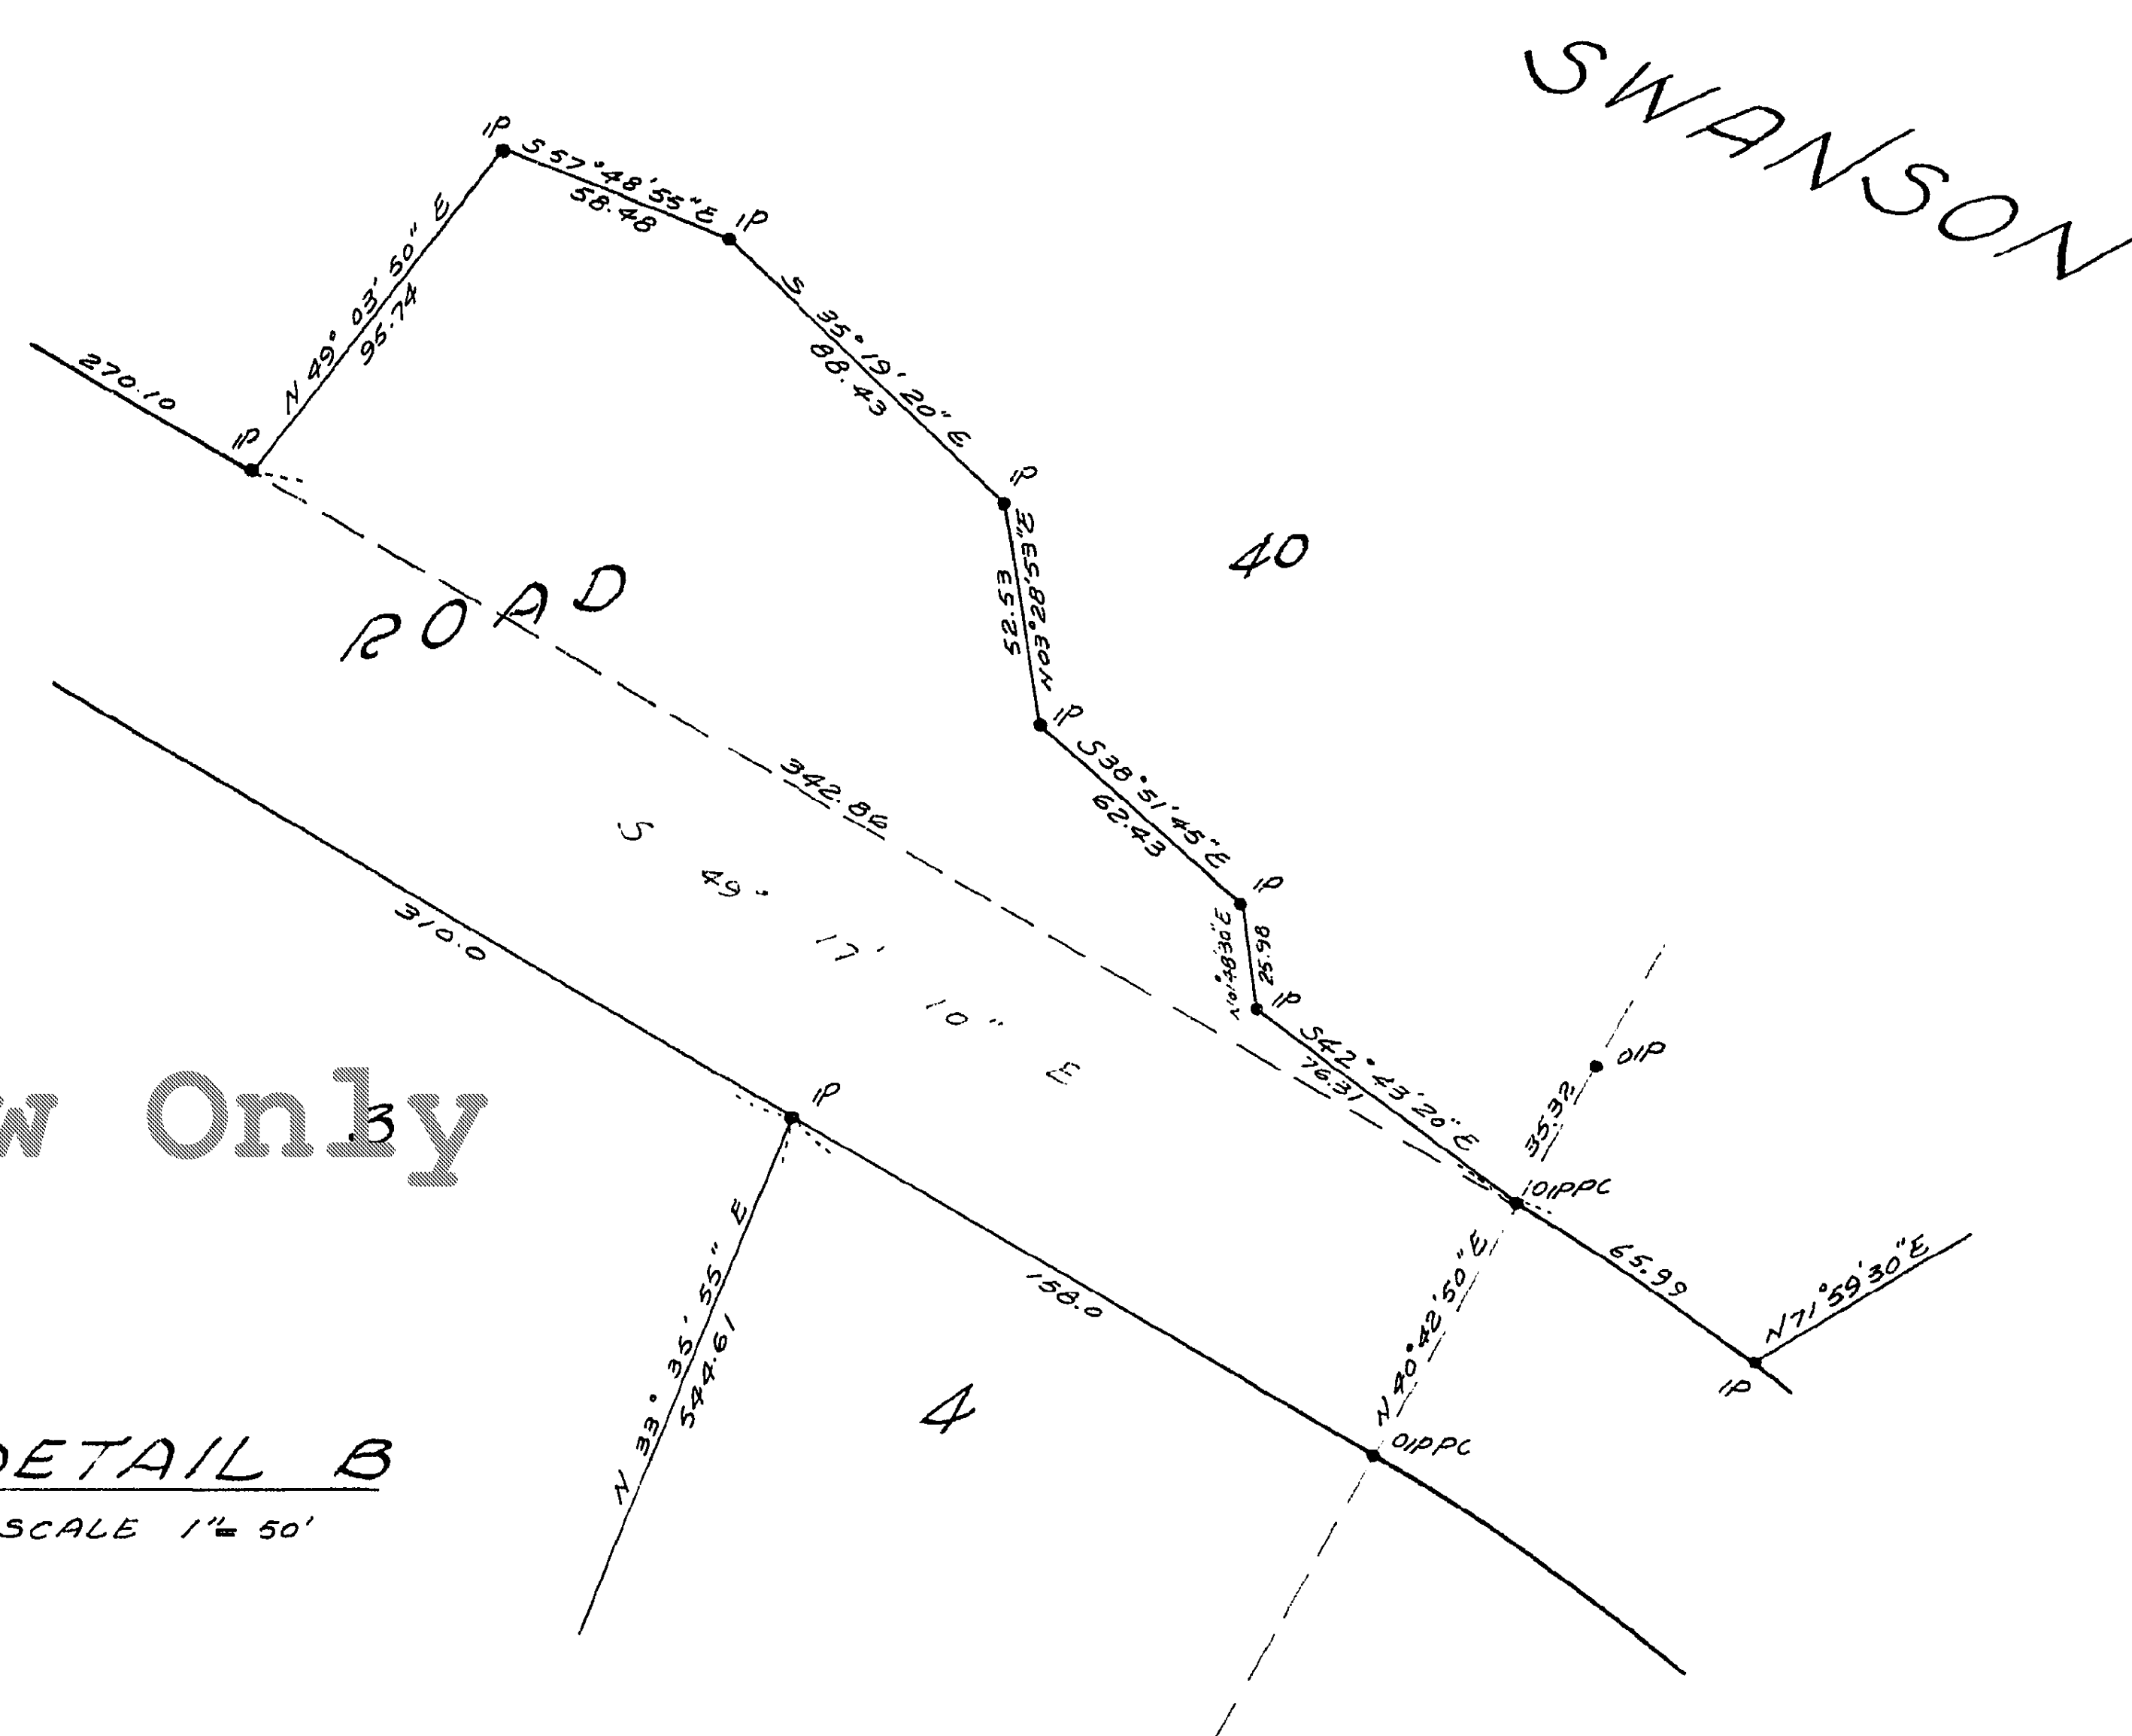

DETAIL B
SCALE 1" = 50'

Plan Preview Only