


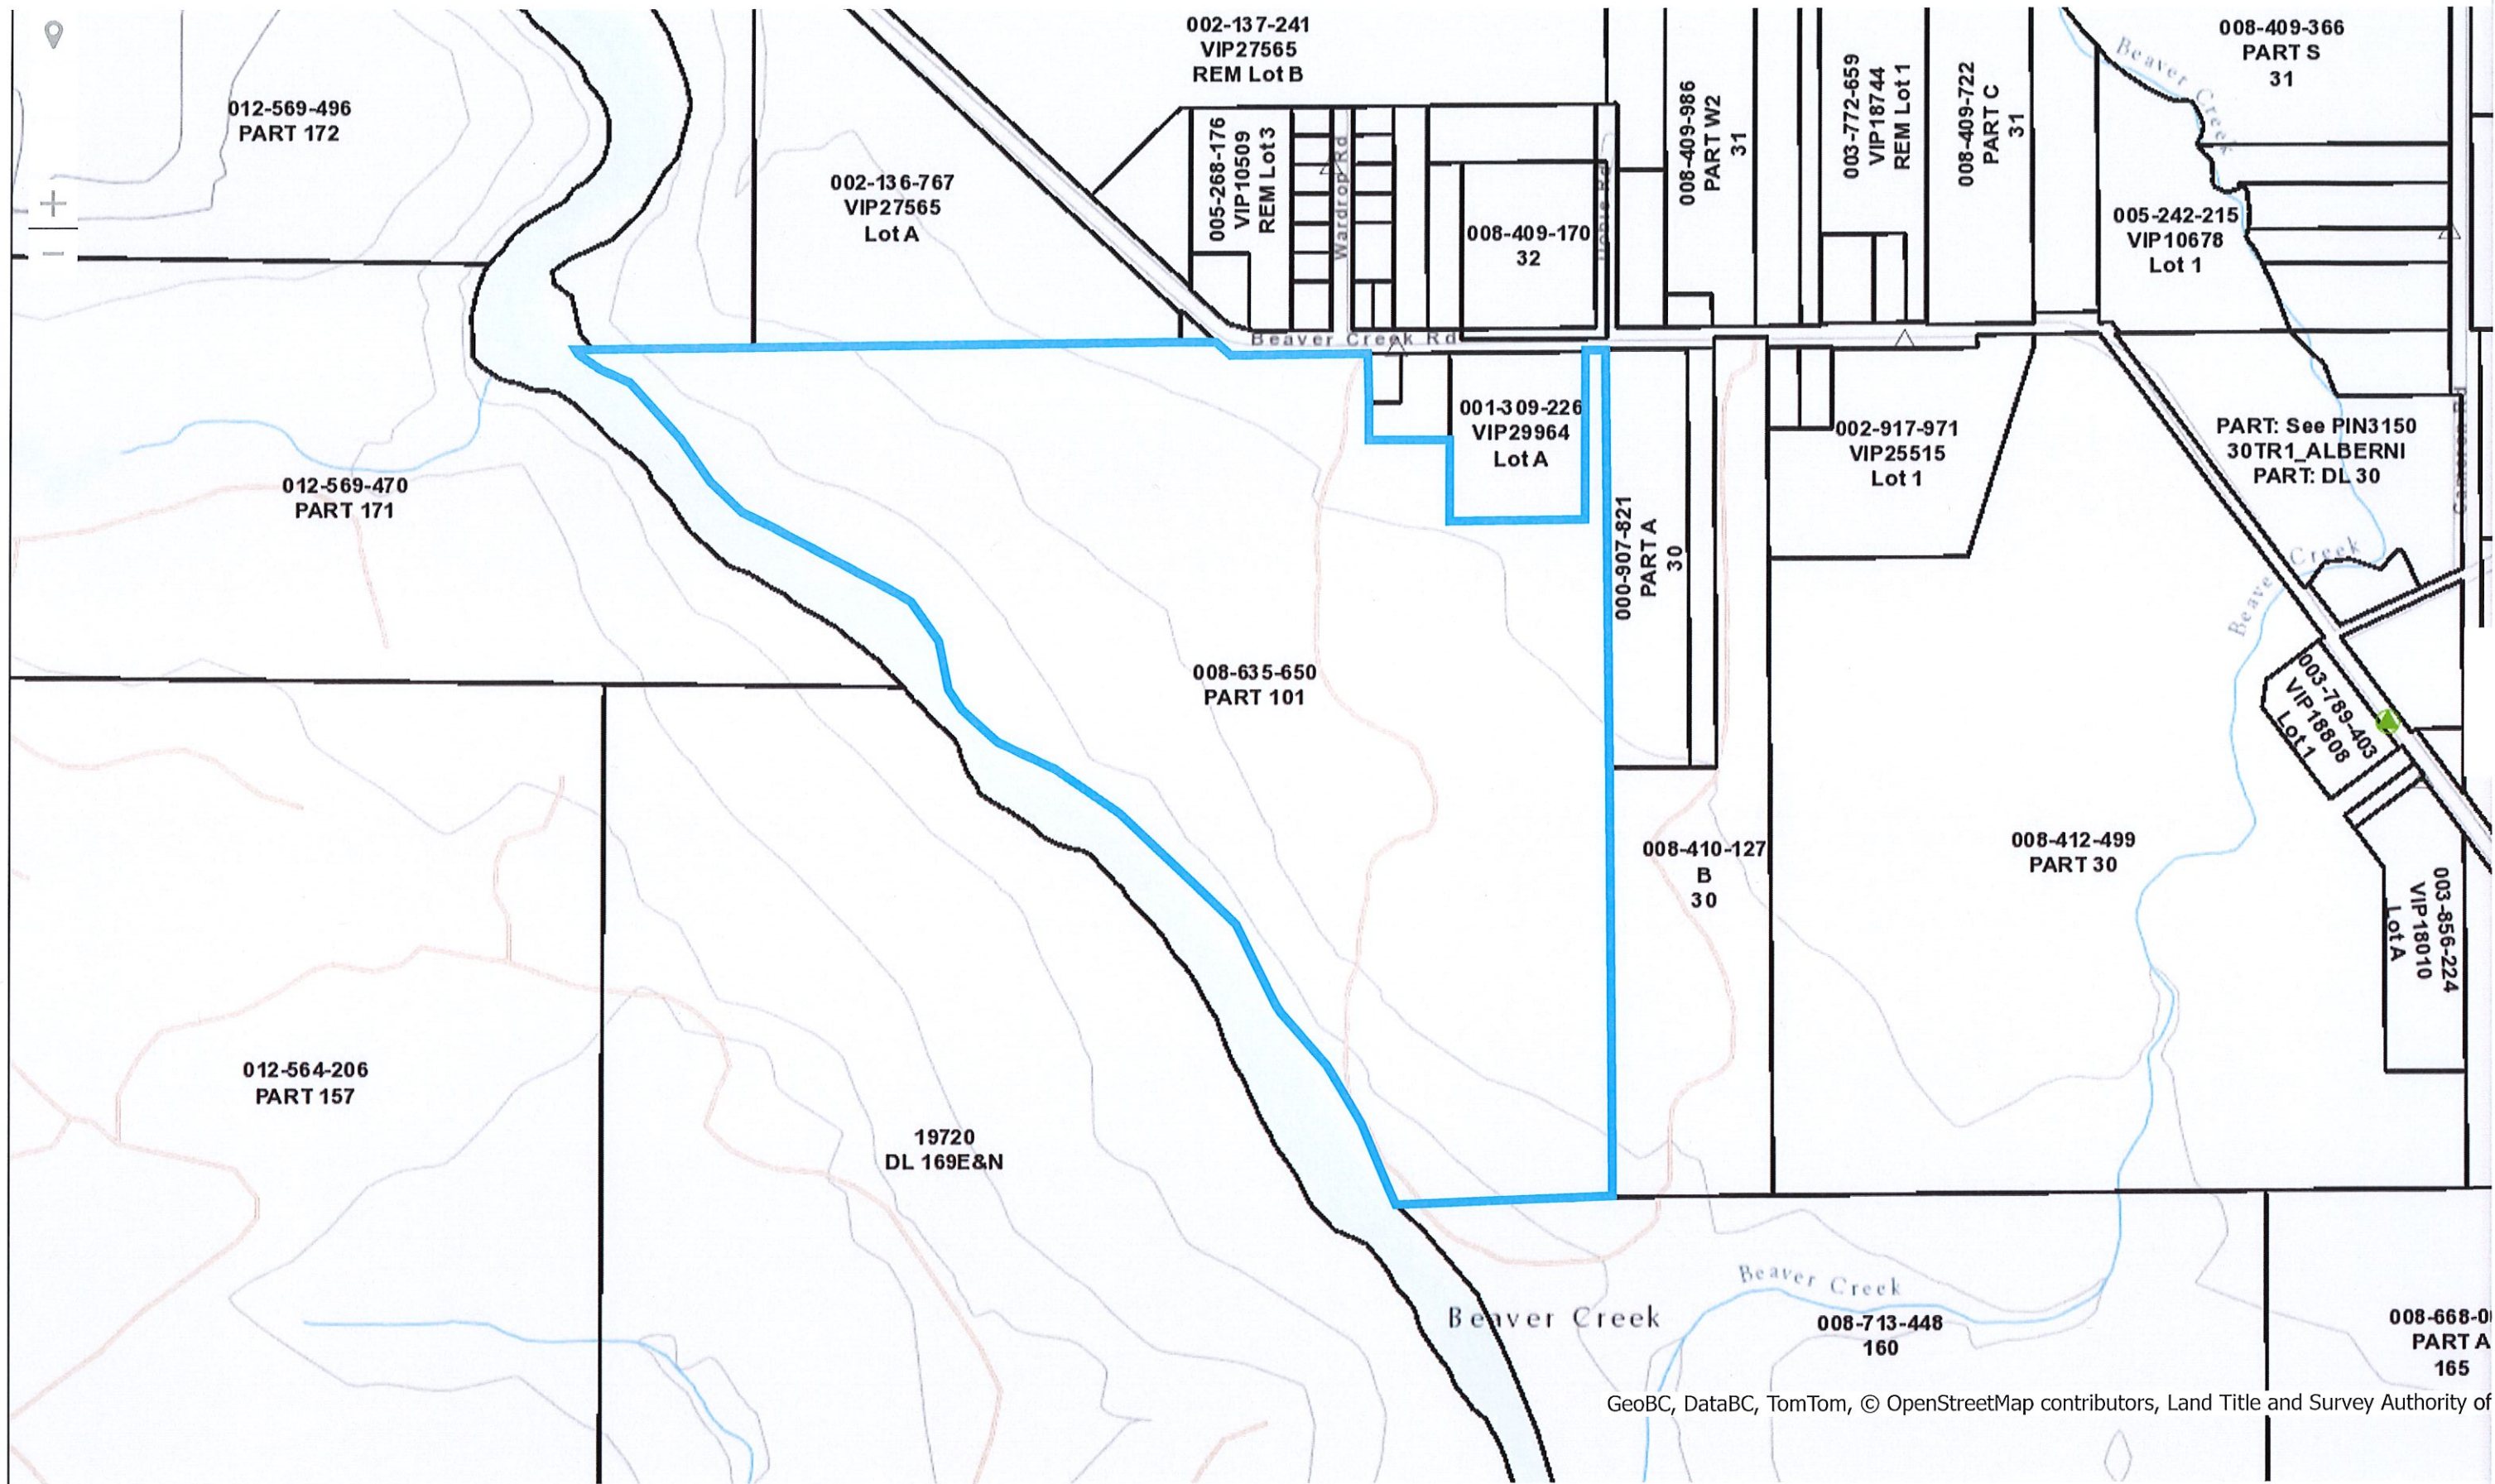

GeoBC, DataBC, TomTom, © OpenStreetMap contributors, Land Title and Survey Authority of

PLAN OF SUBDIVISION OF PART
OF DISTRICT LOT 101, ALBERNI
DISTRICT.

SCALE :- 1" = 200'

Deposited in the Land Registry Office at Victoria, B.C. this
20th day of Oct, 1976.

LEGEND


• OIP - denotes iron post found
IP - denotes square ironized post
Bearing - Astronomic derived from Plan 9186.

Printing Not Permitted

Registrar

BEAVER CREEK ROAD

Image Obscured

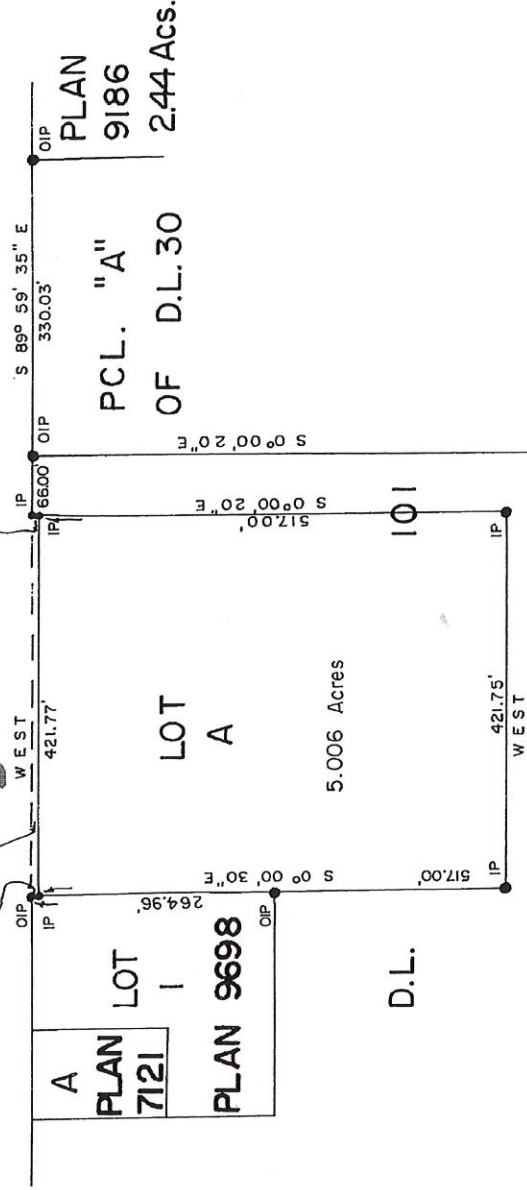

Not For Official use

Mary Coyne
owner

Constance A. Isherwood
Witness

609 Broughton St., Victoria, B.C.
Witness Address

Barriester and Solicitor.
Witness Occupation

Mortgagee
Watson & Tupper Contractors Ltd.
Pres.

This plan lies within the Alberni-
Clayoquot Regional District.

Plan Preview only

I, David Michael Pollock, of the City of Port Alberni, British
Columbia Land Surveyor, make oath and say that I was present
at and did personally superintend the survey represented by
this plan, and that the survey and plan are correct. The said survey
was completed on the 19th day of JULY, 1976.

David Michael Pollock

Approved under the Land Registry Act this

13 day of August, 1976.

Sworn before me this 22nd day of

July, 1976.

B.C.L.S.

Stamp Falls Estates Ltd. owner RP

President.
David Michael Pollock

Approving Officer
Provincial Department of Highways

A Commissioner for taking affidavits within the Province
of British Columbia.

PLAN No. 9698

— PLAN —
— OF SUBDIVISION OF —
— PART OF D.L. 101, ALBERNI DISTRICT, B.C. —

— Scale : 50' = 1" —

Printing Not Permitted

LEGEND


- o.i.p. Denotes old iron post found.
- i.p. Denotes 1/2 square galvanized iron post stamped B.C.L.S. 322, 321.

Bearings Astronomic as derived from L.R.O. Plan 7121.

Deposited in the Land
Registry Office at Victoria,
B.C. on the 23rd of March, 1954.

Deputy Registrar.

BEAVER CREEK ROAD

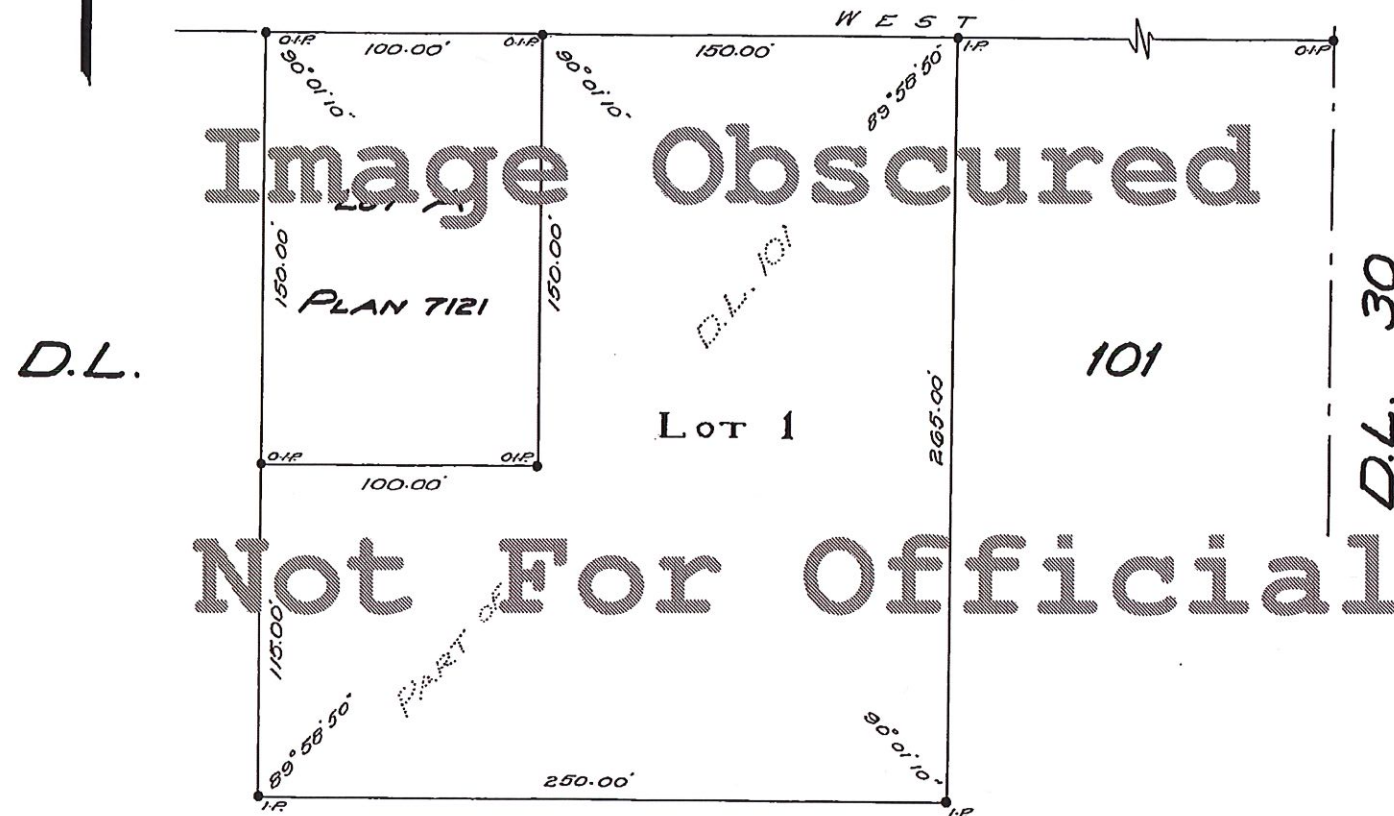

Not For Official use

Plan Preview Only

Approved under the Land
Registry Act this 5 day of
October, 1953.

A. J. Bowring
Approving Officer,
Public Works Department.

J. A. [Signature]
Owner.
J. [Signature]
Witness.

I, Kenneth Douglas Mawle, of the City of Port
Alberni, British Columbia land surveyor, make
oath and say that I was present at and did
personally superintend the survey represented
by this plan, and that the survey and plan are
correct. The said survey was completed on
the 24th day of June, 1953.

K. D. Mawle
B.C.L.S.

Sworn before me this 3rd day of July, 1953.

R. J. [Signature]
A Commissioner For Taking Affidavits
In And For The Province of British Columbia.


5046 / 177473

LEGEND.
Bearings Astronomic, Derived from North
Boundary of D.L. 101 as West.
o o.p. Denotes Wooden Posts found in place.
• i.p. " Iron Posts set.

PLAN OF
SUBDIVISION OF PART OF
DISTRICT LOT 101
ALBERNI DISTRICT.
Scale: 200 ft. = 1 inch.

42754 N
Deposited under Section 79
of the "Land Registry Act"
this 23rd day of August, 1948.
Deputy Registrar.

Printing Not Permitted

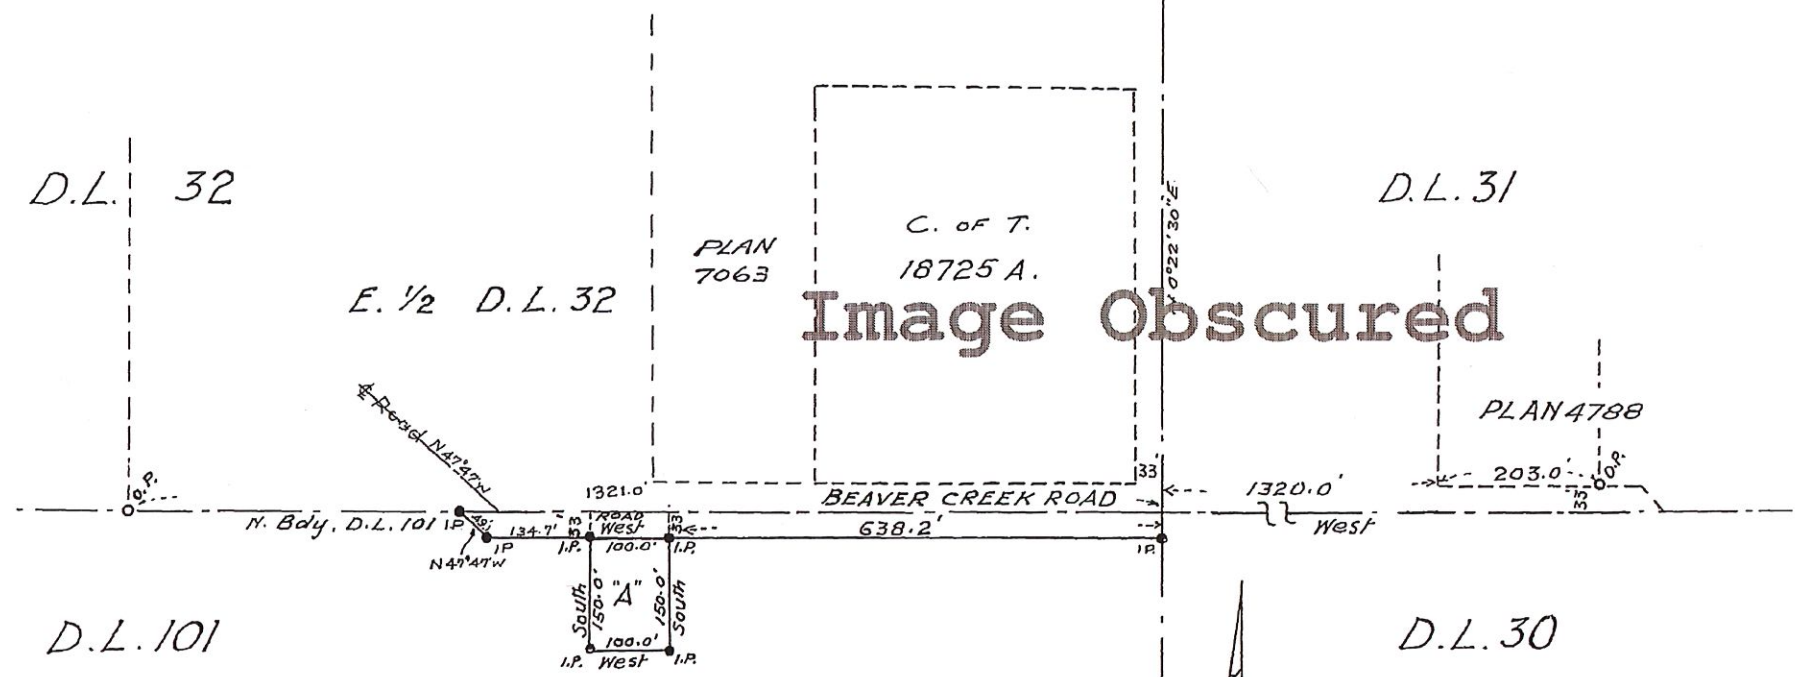

D.L. 101

D.L. 30

Owner: R. A. Colquhoun
Witness: A. R. ...

Not For Official use

Approved under the "Land
Registry Act."
this 31st day of May, 1948.
A. McCallum
Approving Officer.

I, Gordon McRae of the City of Vancouver, British Columbia
Land Surveyor, make oath and say that I was present at and
did personally superintend the survey represented by this
plan, and that the survey and plan are correct. The said
survey was completed on the 8th day of March 1948.

Sworn before me this 22nd day of
March 1948 at
The City of Vancouver in the
Province of British Columbia.

John A. Macmillan
A Notary Public in and for the Province of British Columbia.

Mortgagee

Plan Preview Only

McElhanney & McRae
B.C. Land Surveyors
402 Pacific Building
Vancouver, B.C.