





PLAN OF SUBDIVISION OF LOT A, PLAN 40530, LOT 3, PLAN 34734, LOT 10 AND A PORTION OF 9, PLAN KAP 72440 ALL OF D.L. 210, LILLOOET DISTRICT.

B.C.G.S. 92J.037
 SCALE 1 : 1000
 10 5 0 20 30
 THIS PLAN LIES WITHIN THE SQUAMISH-LILLOOET REGIONAL DISTRICT

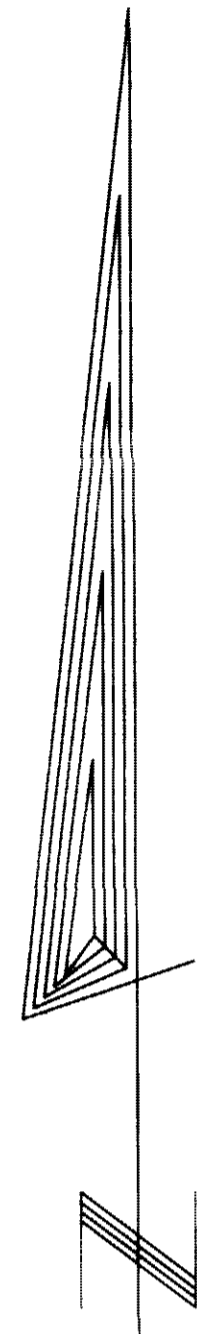

LEGEND
 --- Bearings are Astronomic, and are derived from Plan KAP 72440
 ● Standard Iron Post Found
 ○ Standard Iron Post Placed
 All Distances are in Metres

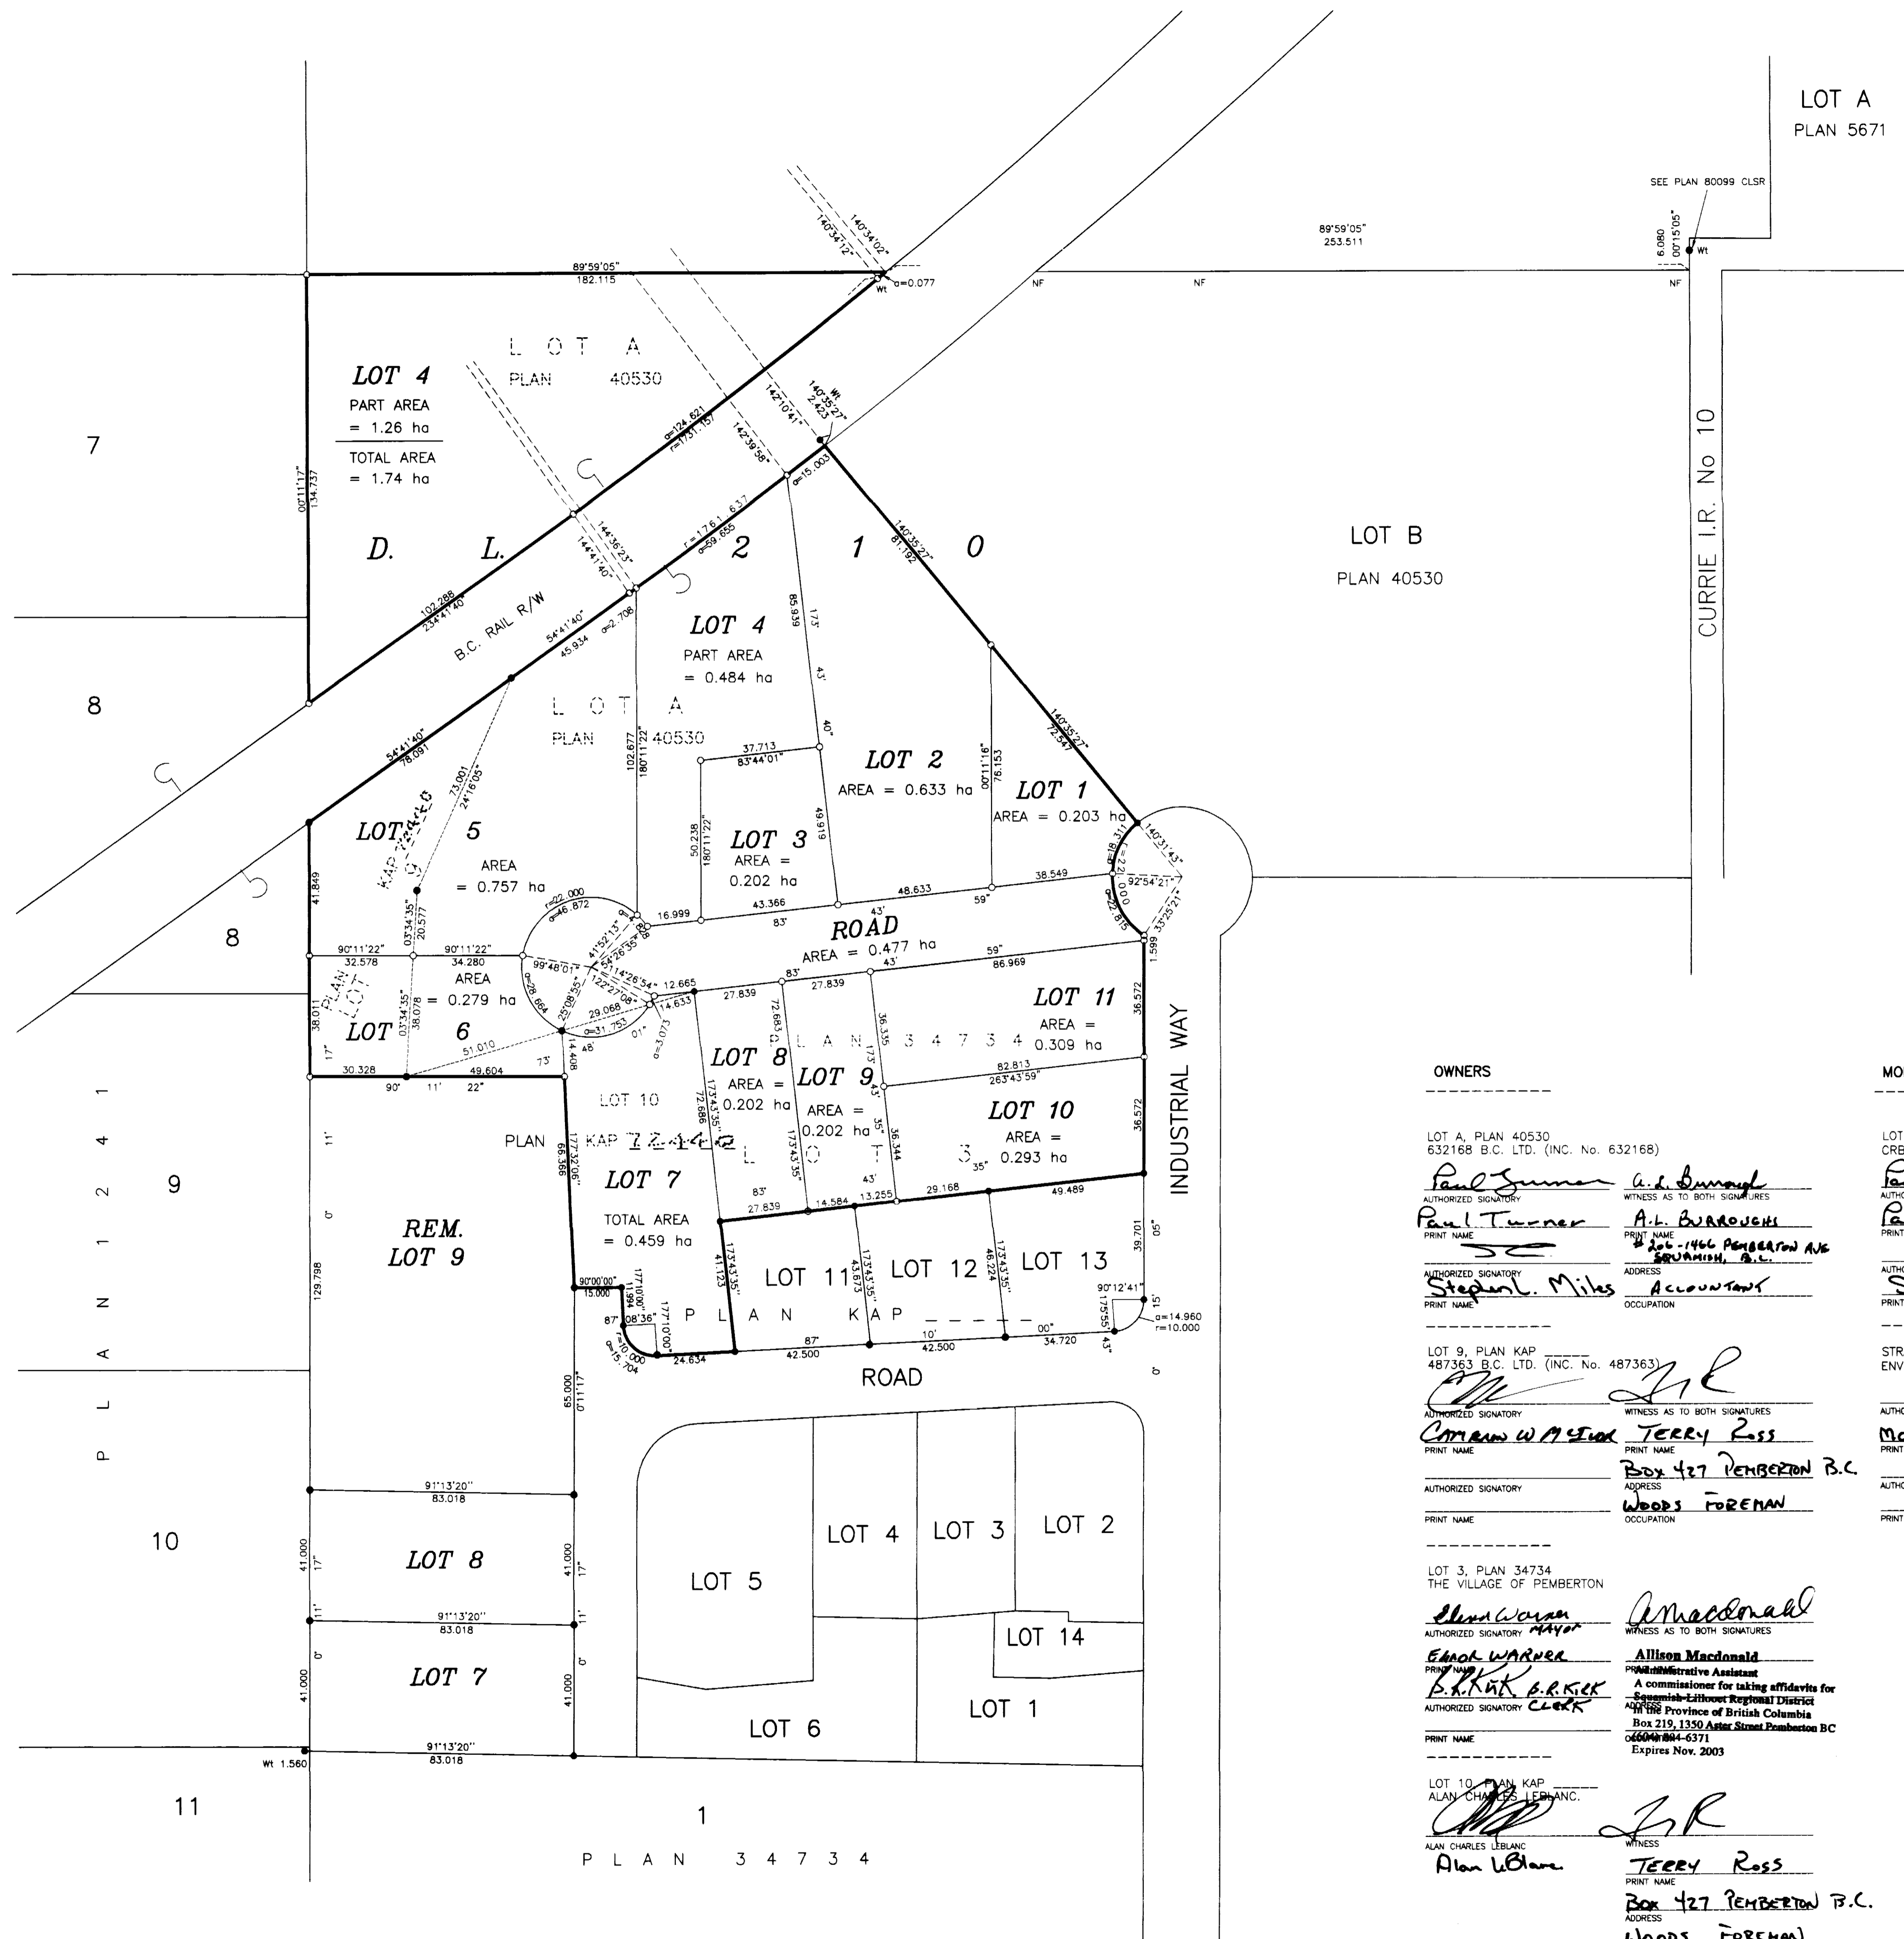

PLAN KAP 72487

DEPOSITED IN THE LAND TITLE OFFICE AT KAMLOOPS, B.C. This 23rd Day of December, 2002.

I.C.B. Smith
 REGISTRAR
 APPROVED UNDER THE LAND TITLE ACT This 19th Day of December, 2002.
B. Kirk
 APPROVING OFFICER-VILLAGE OF PEMBERTON

THE CORPORATION OF THE VILLAGE OF PEMBERTON THE REGISTERED OWNERS OF SECTION 219 COVENANTS W22231, KB40753, KB40754, KC95204, KL62053, KL62054, KL62056, HEREBY CONSENT TO REGISTRATION OF THIS PLAN

Chauhan
 MAYOR
B. Kirk
 CLERK
A. Macdonald
 WITNESS AS TO BOTH SIGNATURES
Allison Macdonald
 Administrative Assistant
 Commissioner for taking affidavits for Squamish-Lillooet Regional District in the Province of British Columbia
 Expires Nov. 2003
 OCCUPATION

THE REGISTERED OWNER DESIGNATED HEREON HAS ENTERED INTO A COVENANT IN FAVOUR OF HER MAJESTY THE QUEEN IN RIGHT OF THE PROVINCE OF BRITISH COLUMBIA, AS REPRESENTED BY THE MINISTER OF WATER, LAND AND AIR PROTECTION UNDER SECTION 219 OF THE LAND TITLE ACT.

APPROVED UNDER SECTION 82 OF THE LAND TITLE ACT This 7th Day of November, 2002.
W. Peters
 MINISTER OF WATER, LAND AND AIR PROTECTION OR HIS/HER DULY AUTHORIZED DESIGNEE

OWNERS

LOT A, PLAN 40530
 632168 B.C. LTD. (INC. No. 632168)
 AUTHORIZED SIGNATORY: *Paul Turner*
 PRINT NAME: **Paul Turner**
 ADDRESS: **206-1466 Pemberton Ave Squamish, B.C.**
 AUTHORIZED SIGNATORY: *Stephan L. Miles*
 WITNESS AS TO BOTH SIGNATURES: *Stephan L. Miles*
 PRINT NAME: **Stephan L. Miles**
 OCCUPATION: **Accountant**

 487363 B.C. LTD. (INC. No. 487363)

LOT 3, PLAN 34734
 THE VILLAGE OF PEMBERTON
 AUTHORIZED SIGNATORY: *B. Kirk*
 WITNESS AS TO BOTH SIGNATURES: *A. Macdonald*
 PRINT NAME: **B. Kirk**
 OCCUPATION: **Clerk**

 ALAN CHARLES LEBLANC
 AUTHORIZED SIGNATORY: *Alan LeBlanc*
 WITNESS AS TO BOTH SIGNATURES: *Terry Ross*
 PRINT NAME: **Alan LeBlanc**
 ADDRESS: **Box 427 Pemberton B.C.**

MORTGAGEE

LOT A, PLAN 40530
 CRB LOGGING CO. LTD.
 AUTHORIZED SIGNATORY: *Paul Turner*
 WITNESS AS TO BOTH SIGNATURES: *A.L. Buraevski*
 PRINT NAME: **Paul Turner**
 ADDRESS: **206-1466 Pemberton Ave Squamish, B.C.**
 AUTHORIZED SIGNATORY: *Stephan L. Miles*
 WITNESS AS TO BOTH SIGNATURES: *Stephan L. Miles*
 PRINT NAME: **Stephan L. Miles**
 OCCUPATION: **Accountant**

STRATA LOT 9, PLAN KAS1909
 ENVISION CREDIT UNION
 AUTHORIZED SIGNATORY: *Mohamed Samman*
 WITNESS AS TO BOTH SIGNATURES: *Bobbi Dillen*
 PRINT NAME: **Mohamed Samman**
 ADDRESS: **6170 20th Street**
 AUTHORIZED SIGNATORY: *Bobbi Dillen*
 WITNESS AS TO BOTH SIGNATURES: *Bobbi Dillen*
 PRINT NAME: **Bobbi Dillen**
 OCCUPATION: **Commercial Security Officer**