

BUILDING LOCATION SURVEY OF
 LOTS 7, 8, 9 & 10 REGISTERED PLAN M - 254
TOWN OF OAKVILLE
 REGIONAL MUNICIPALITY OF HALTON



SCALE 1 : 400



METRIC

DISTANCES SHOWN ON THIS
 PLAN ARE IN METRES AND CAN
 BE CONVERTED TO FEET BY DIVIDING
 BY 0.3048

PART OF LOT 2, CONCESSION 3 S.D.S.

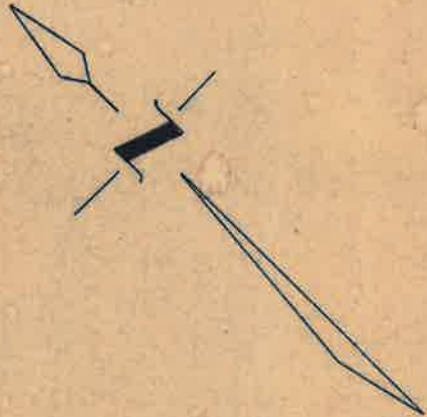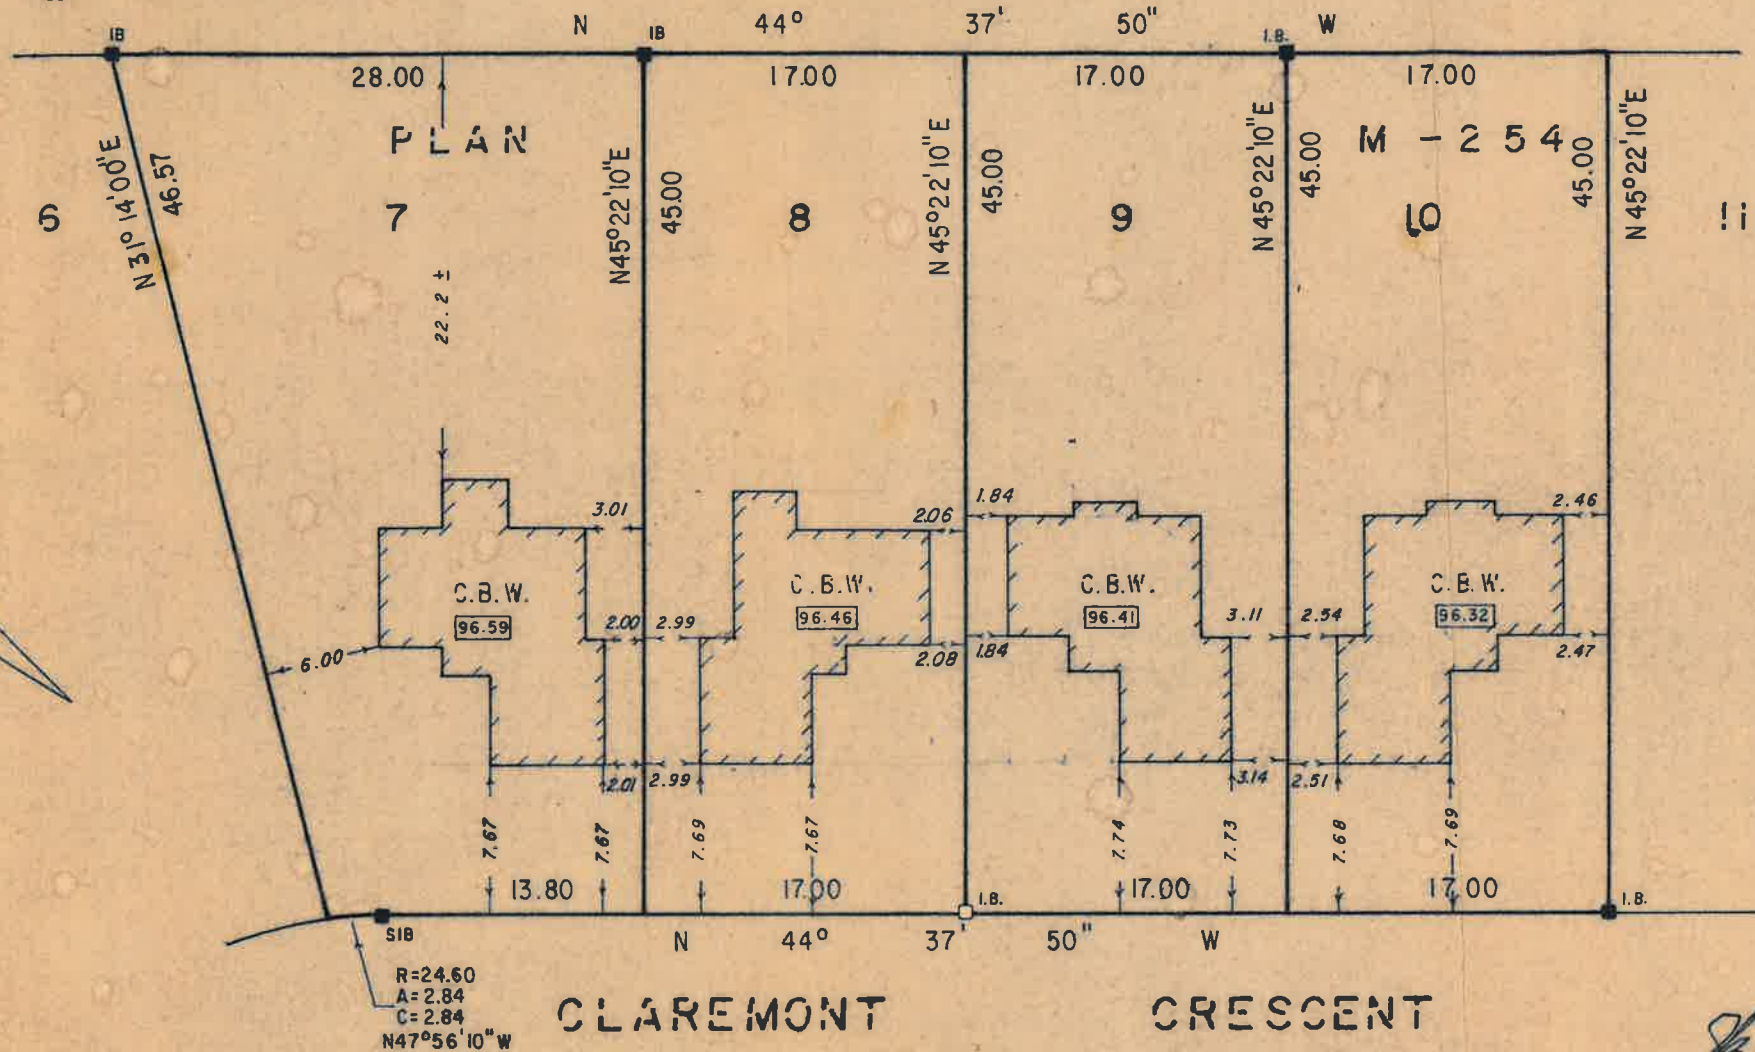

NOTES:

CONCRETE BASEMENT WALLS _____ C.B.W.
 ELEVATION ON TOP OF FOUNDATION WALLS _____ 000.00

R=24.60
 A=2.84
 C=2.84
 N47°56'10"W

CLAREMONT

CRESCENT

DATE: DECEMBER 23, 1982
 LOTS 8 AND 9 REVISED OCT. 13, 1983.

Bennett
 Wm. E. BENNETT - O.L.S.

BENNETT & NORGROVE LIMITED
 ONTARIO LAND SURVEYORS
 385 THE WEST MALL, ETOBICOKE ONT.
 PHONE: 622 - 0296