


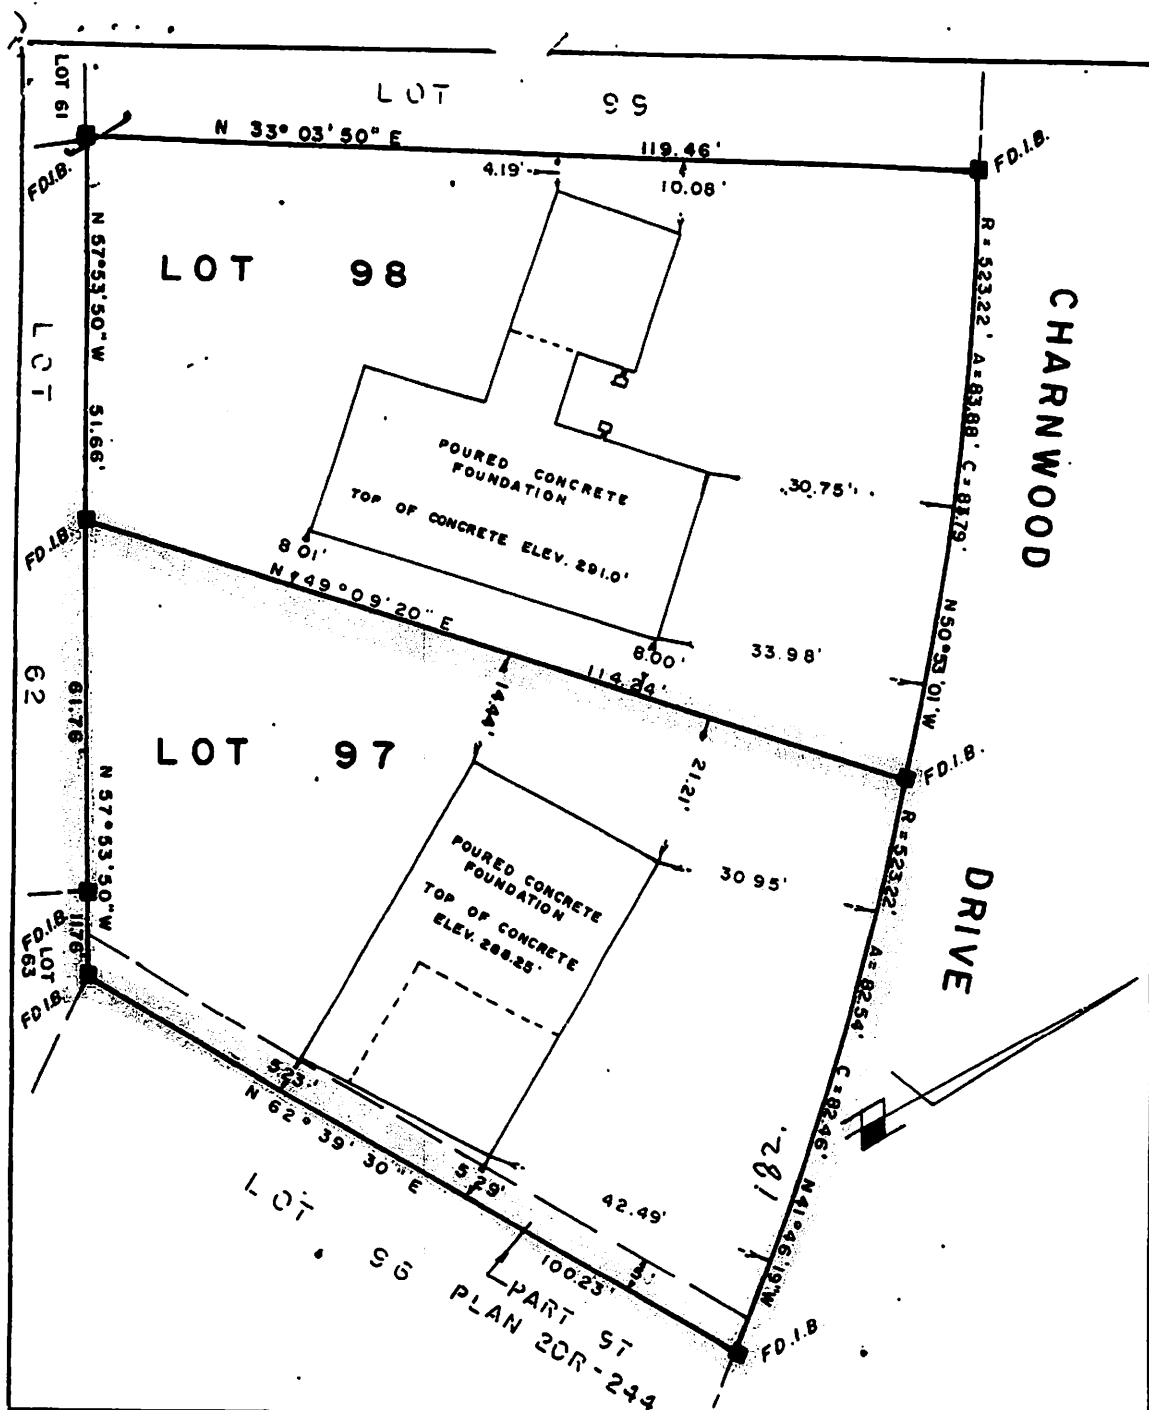

NOTES

1. BEARINGS

- BEARINGS ARE ASTROMOMIC, DERIVED FROM
- A- OBSERVATIONS ON _____ AND ARE REFERRED TO THE MERIDIAN _____
- B- THE NORTHEASTERLY LIMIT OF LOT 4, CON. 3, S.D.S., ASSUMED TO BE N 44° 18' 30" W AS SHOWN ON PLAN MR-22

2. MONUMENTS.

- | | | | |
|---------------------------------|------------|---|--------|
| STANDARD IRON BARS (1"X1"X4') | SHOWN THUS | ± | S.I.B. |
| IRON BARS (5/8"X5/8"X2') | SHOWN THUS | ± | I.B. |
| SUBDIVISION BARS (1/2"X1/2"X2') | SHOWN THUS | ± | S.B. |

SURVEYOR'S CERTIFICATE

- I HEREBY CERTIFY THAT
1. THIS SURVEY AND PLAN ARE CORRECT AND IN ACCORDANCE WITH THE SURVEYS ACT AND THE REGISTRY ACT AND THE REGULATIONS MADE THEREUNDER
2. THE SURVEY WAS COMPLETED ON THE 28TH DAY OF MARCH, 1972
- DATED MAR. 28, 1972
- SIGNED *Kenneth H. McConnell*
- PRINT **KENNETH H. MCCONNELL**
- ONTARIO LAND SURVEYOR

TITLE PLAN OF SURVEY OF

LOTS 97 & 98
REGISTERED PLAN M-51
TOWN OF OAKVILLE
COUNTY OF HALTON

SCALE ONE INCH = 20 FEET

MCCONNELL - JACKSON
ONTARIO LAND SURVEYORS

293 CHURCH STREET
OAKVILLE, ONTARIO
TEL 845-3497

1885 WILSON AVENUE
WESTON, ONTARIO
TEL 762-5226

FOR BUXLEY HEIGHTS

FILE NO.

ADDRESS

FIELD WORK BY: *R.M.*
SKETCH BY: *K.H.S.*

CHECKED BY: *R.M.*

11-72