

STILL LANE


TOWN OF OAKVILLE
ZONING DEPARTMENT

PART 1, ZOR-4408

Approved by:

BLOCK H

BLOCK AX

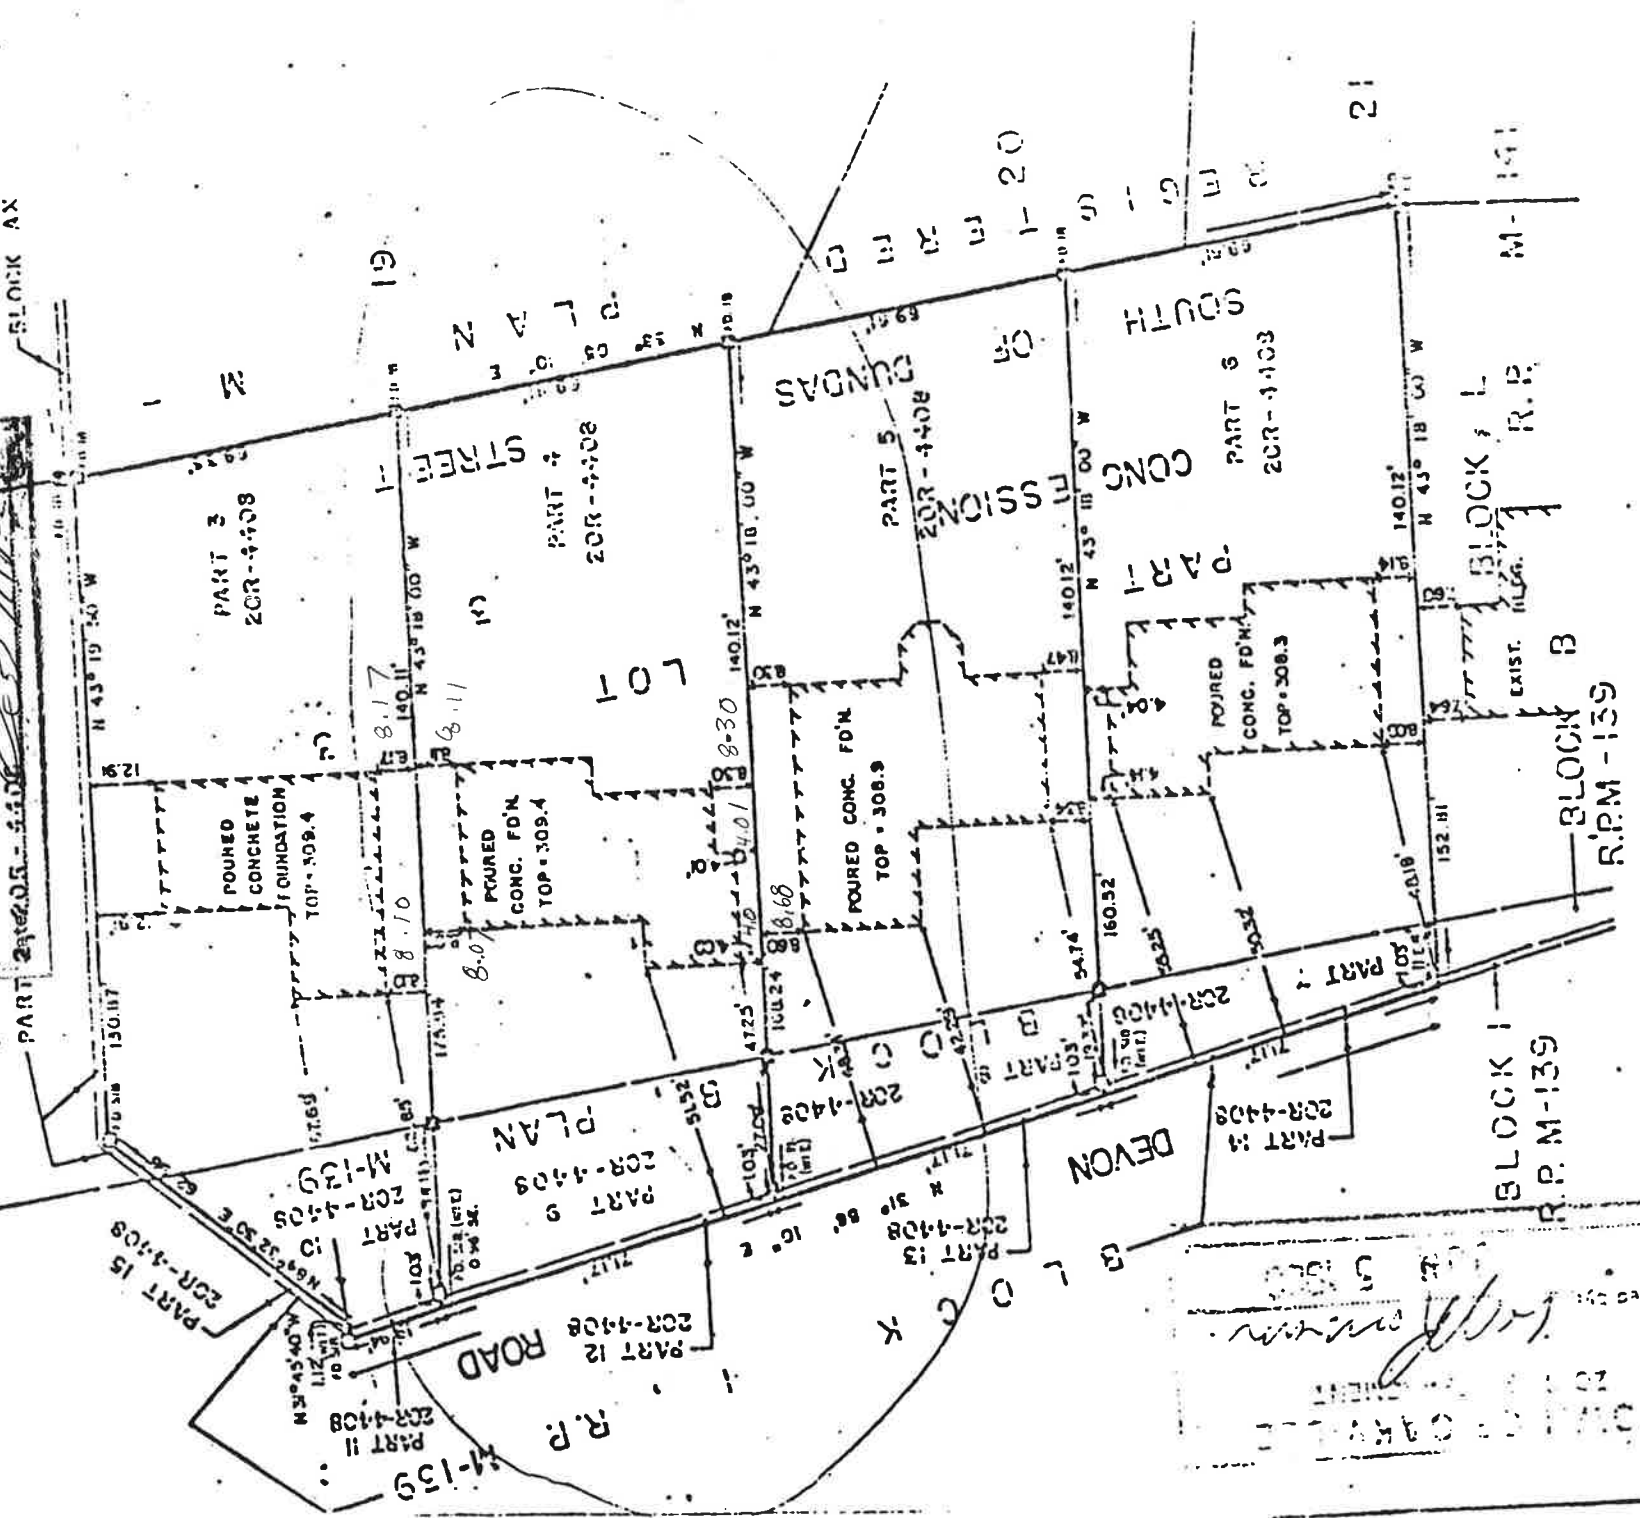

PLAN OF SURVEY OF

PARTS OF BLOCKS B & L

REGISTERED PLAN M-139 AND

PART OF LOT 3, CONCESSION 3

SOUTH OF DUNDAS STREET

TOWN OF OAKVILLE

REGIONAL MUNICIPALITY

OF HALTON

SCALE: 1 INCH = 40 FEET



M. J. McCConnell, Moughan & Associates
CONSULTING ENGINEERS AND SURVEYORS
OAKVILLE
243 GERRARD STREET EAST, SUITE 101
ONTARIO, CANADA

DRAWN BY: M. J. M. DATE: 1979

P.S.

SURVEYOR'S CERTIFICATE

I HEREBY CERTIFY THAT
 1 THIS SURVEY AND PLAN ARE CORRECT AND IN ACCORDANCE WITH THE SURVEYS ACT AND THE REGISTRY ACT AND THE REGULATIONS MADE THEREUNDER.
 2 THE SURVEY WAS COMPLETED ON THE 5TH OF NOVEMBER 1979.

DATE NOVEMBER 8, 1979
 M. J. MAUGHAN, O.L.S.

BEARING REFERENCE
 BEARINGS HEREON ARE ASTROMERIC AND ARE REFERRED TO THE LIMIT OF

ASSUMED TO BE

LEGEND

- 5/8" DIAMETER STANDARD IRON BAR (1 1/2" x 4')
- 1/2" DIAMETER IRON BAR (2 1/2" x 2')
- 1/4" DIAMETER IRON BAR (1 1/4" x 2')
- P CONCRETE IRON PIPE

M. J. M.