

PLAN RD-519

I REQUIRE THIS PLAN TO BE DEPOSITED UNDER PART II OF THE REGISTRY ACT.
N.P. Lyndon
 N.P. LYNDON O.L.S.
 RECEIVED AND DEPOSITED AS PLAN RD-519
 26 July 1968
N.P. Lyndon
 N.P. LYNDON O.L.S.
 DATED FOR THE REGISTRY DIVISION OF MUSKOKA

PLAN AND FIELD NOTES OF SURVEY OF
PART OF LOT 12 CONCESSION VIII
TOWNSHIP OF MACAULAY
 DISTRICT OF MUSKOKA

SCALE - 1" = 100
 N.P. LYNDON O.L.S. - 1968

1-N-2


LEGEND
 DISTANCES ARE IN FEET AND DECIMALS THEREOF.
 BEARINGS ARE ASTROMOMIC AND ARE DERIVED FROM THE SOUTH LIMIT OF LOTS 10 AND 11, REG'D. PLAN No. 6, TOWNSHIP OF MACAULAY, WHICH IS ASSUMED TO BE N 81° 07' W

- DS.I.B. DENOTES STANDARD IRON BAR 1"x1"x48"
- SS.I.B. SHORT STANDARD IRON BAR 1"x1"x24"
- RRB. ROCK BAR 1"x1"x6"
- SB. SUBDIVISION BAR 5/8"x24"
- R.P. ROCK POST 5/8"x3"
- R.I.B. ROUND IRON BAR 5/8"x24"
- O.P. IRON POST
- FD. FOUND
- F.B. FITZMAURICE / BOYER O.L.S.
- R.P.#6 REGISTERED PLAN No. 6

SURVEYOR'S CERTIFICATE
 I HEREBY CERTIFY THAT:-
 1. THIS SURVEY AND PLAN ARE CORRECT AND IN ACCORDANCE WITH THE SURVEYS ACT AND THE REGISTRY ACT AND THE REGULATIONS MADE THEREUNDER;
 2. THE SURVEY WAS COMPLETED ON THE 10TH DAY OF JULY, 1968.

BRACEBRIDGE, ONTARIO
 JULY 20, 1968.

N.P. Lyndon
 N.P. LYNDON
 ONTARIO LAND SURVEYOR

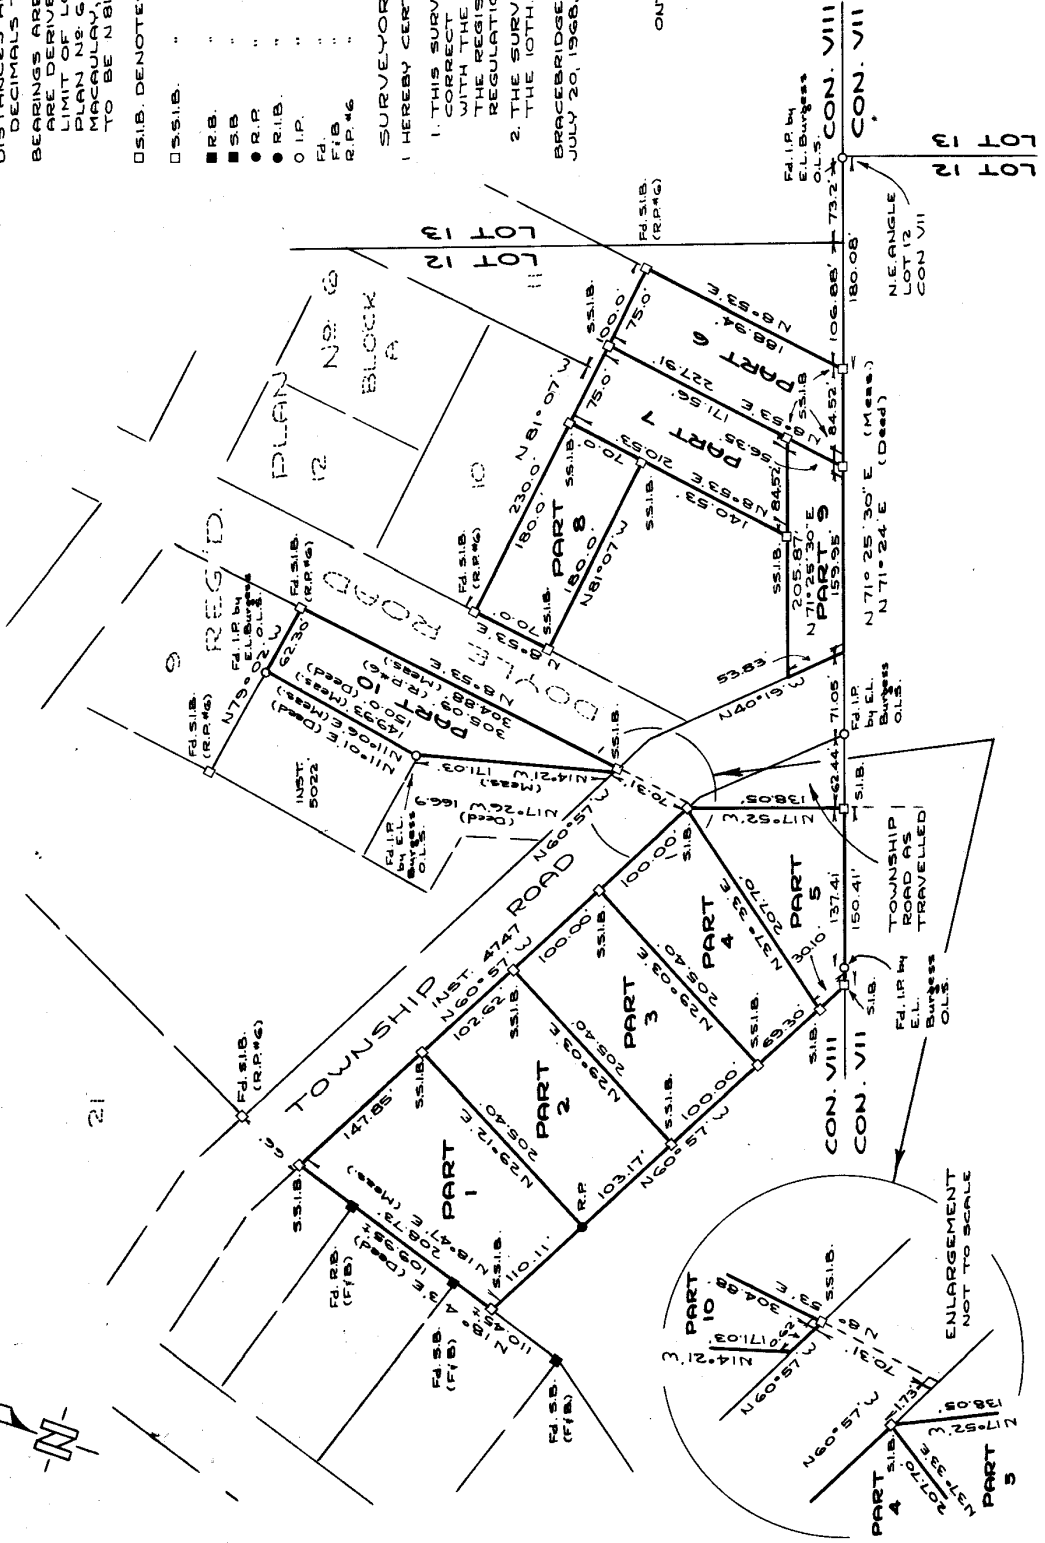

LOT 12
 LOT 11
 LOT 10